

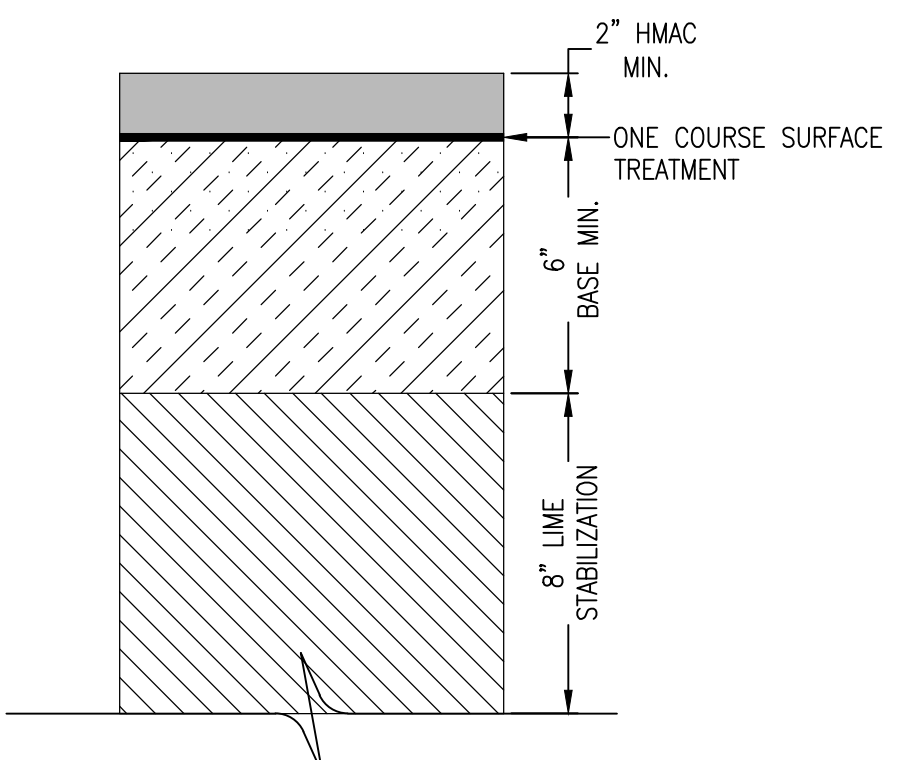
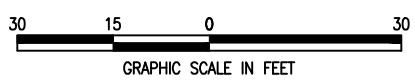


CREST CIRCLE

CRESTWOOD DR. TO DEAD END
RESIDENTIAL STREET REBUILD PROGRAM (YEAR 2)

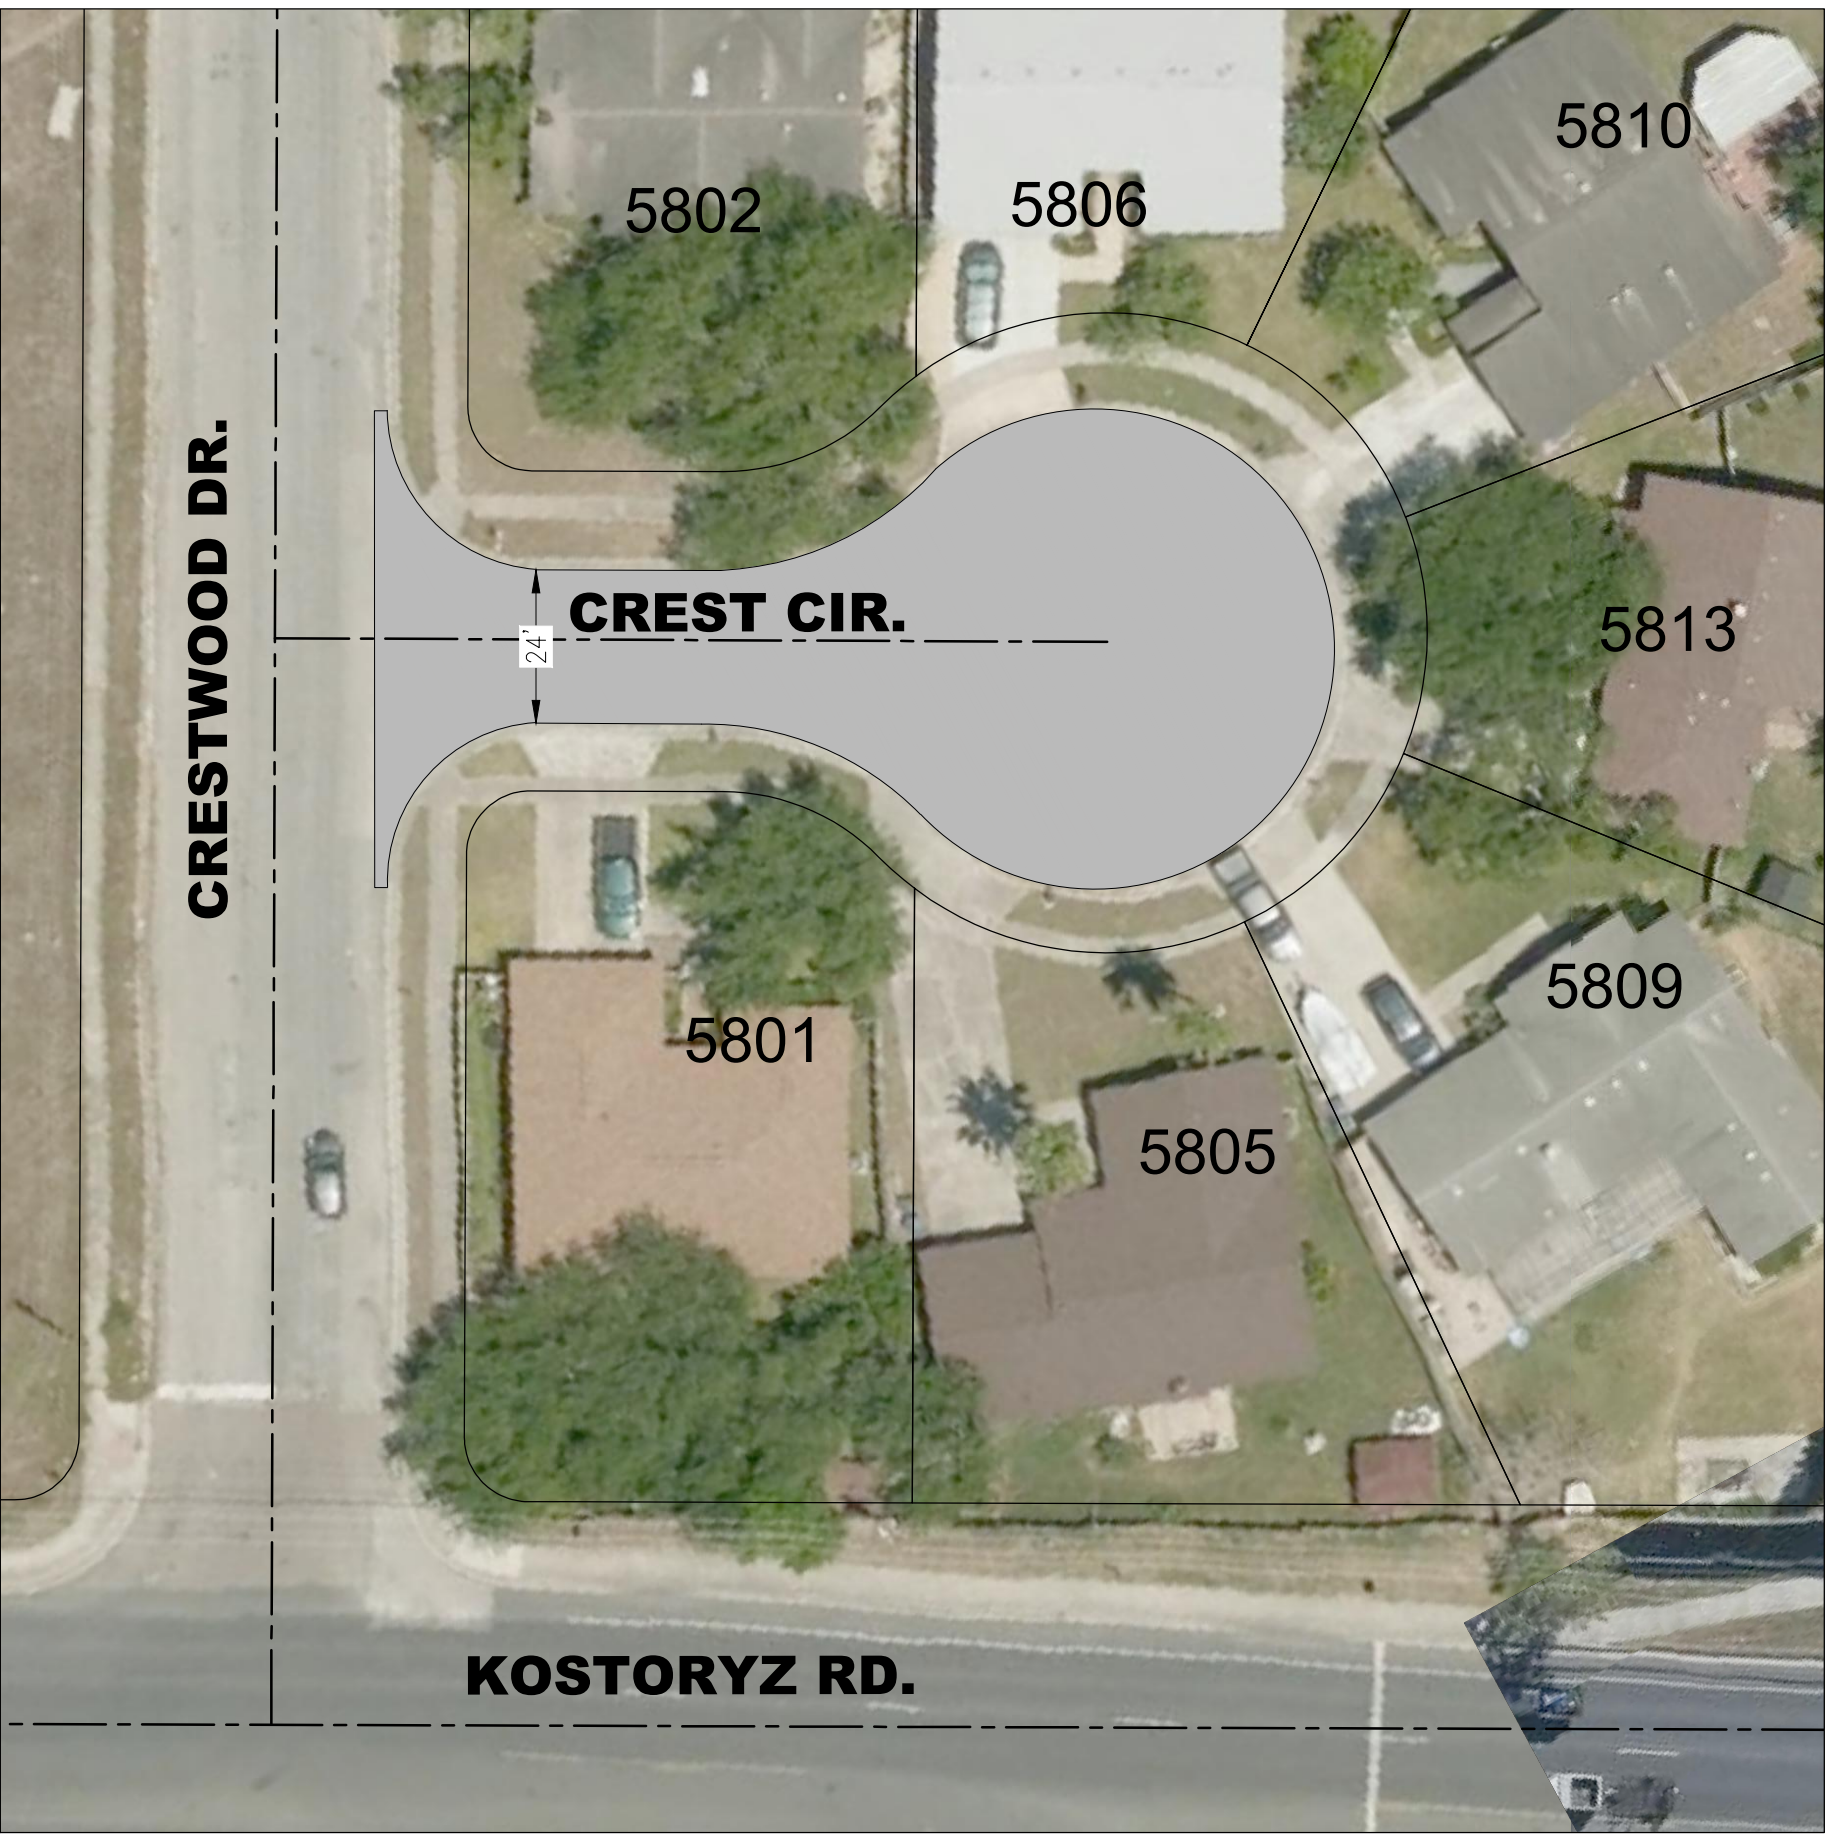

LEGEND
PROPOSED PAVEMENT

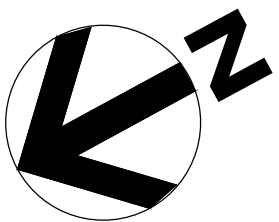