

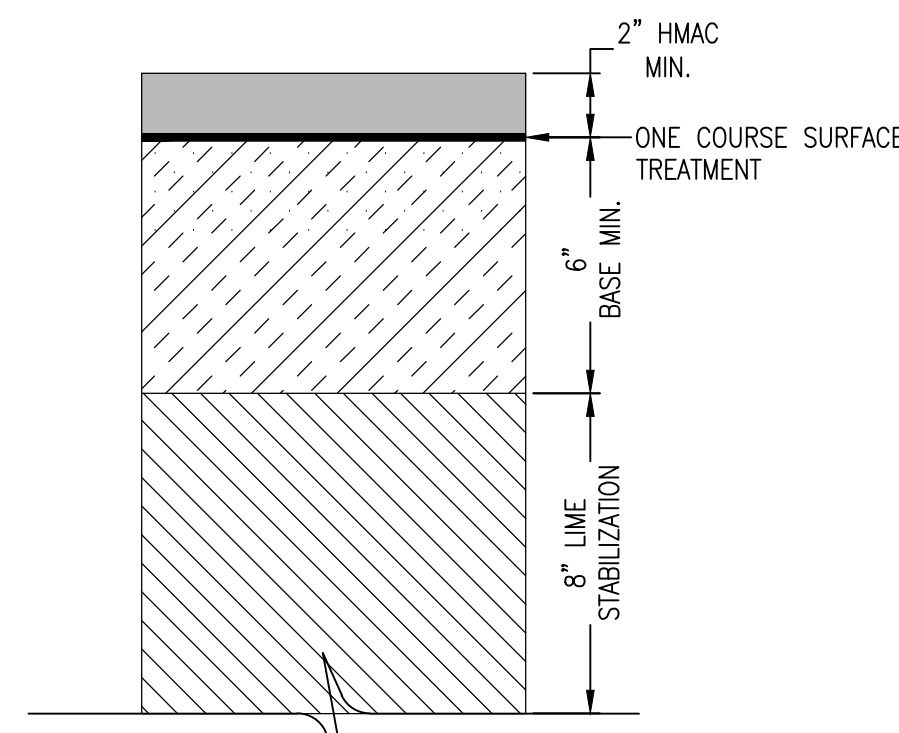
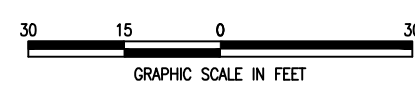


LA BRANCH DRIVE

WILKINS DR. TO PAULA DR.
RESIDENTIAL STREET REBUILD PROGRAM (YEAR 2)

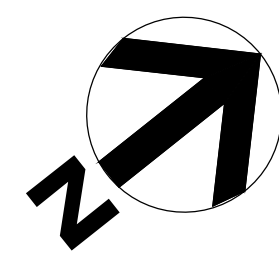

LEGEND
PROPOSED PAVEMENT

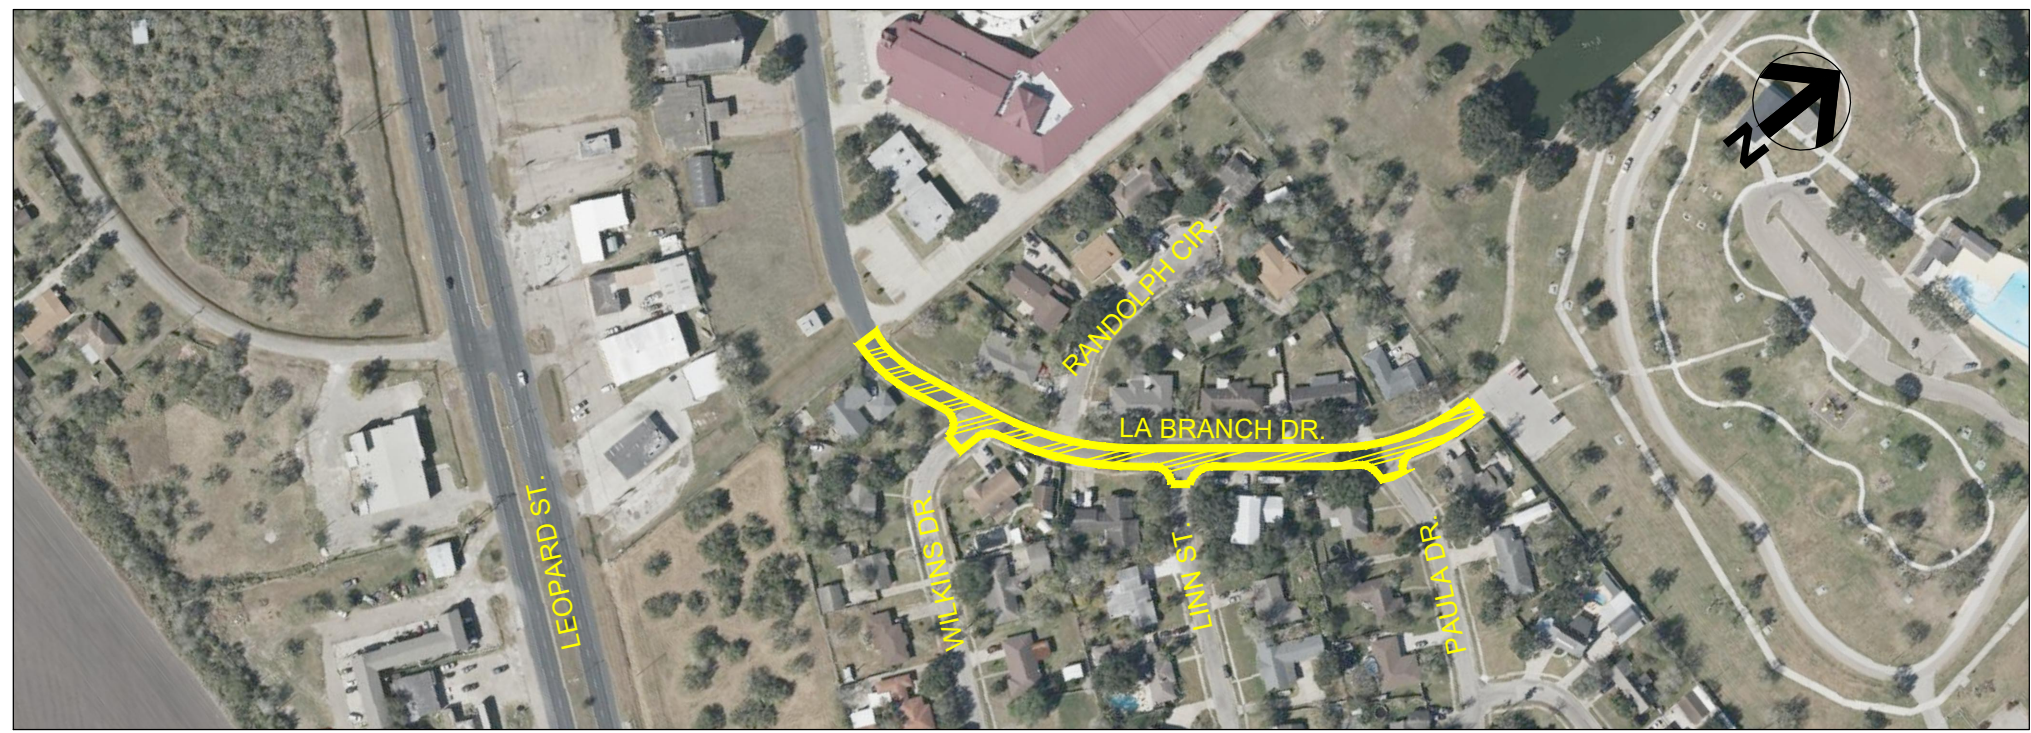

PRELIMINARY PAVEMENT
SECTION