

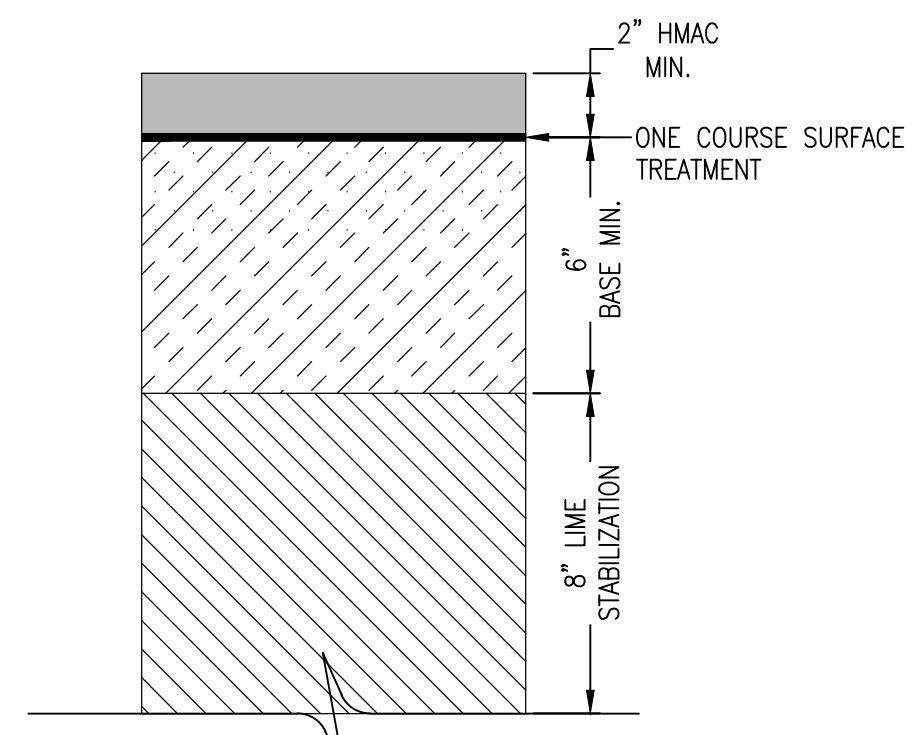
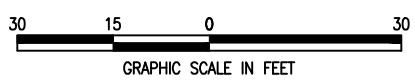


TEXAS AVENUE

S. STAPLEST ST. TO S. ALAMEDA ST.
RESIDENTIAL STREET REBUILD PROGRAM (YEAR 2)

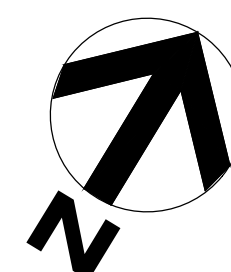


LEGEND
PROPOSED PAVEMENT

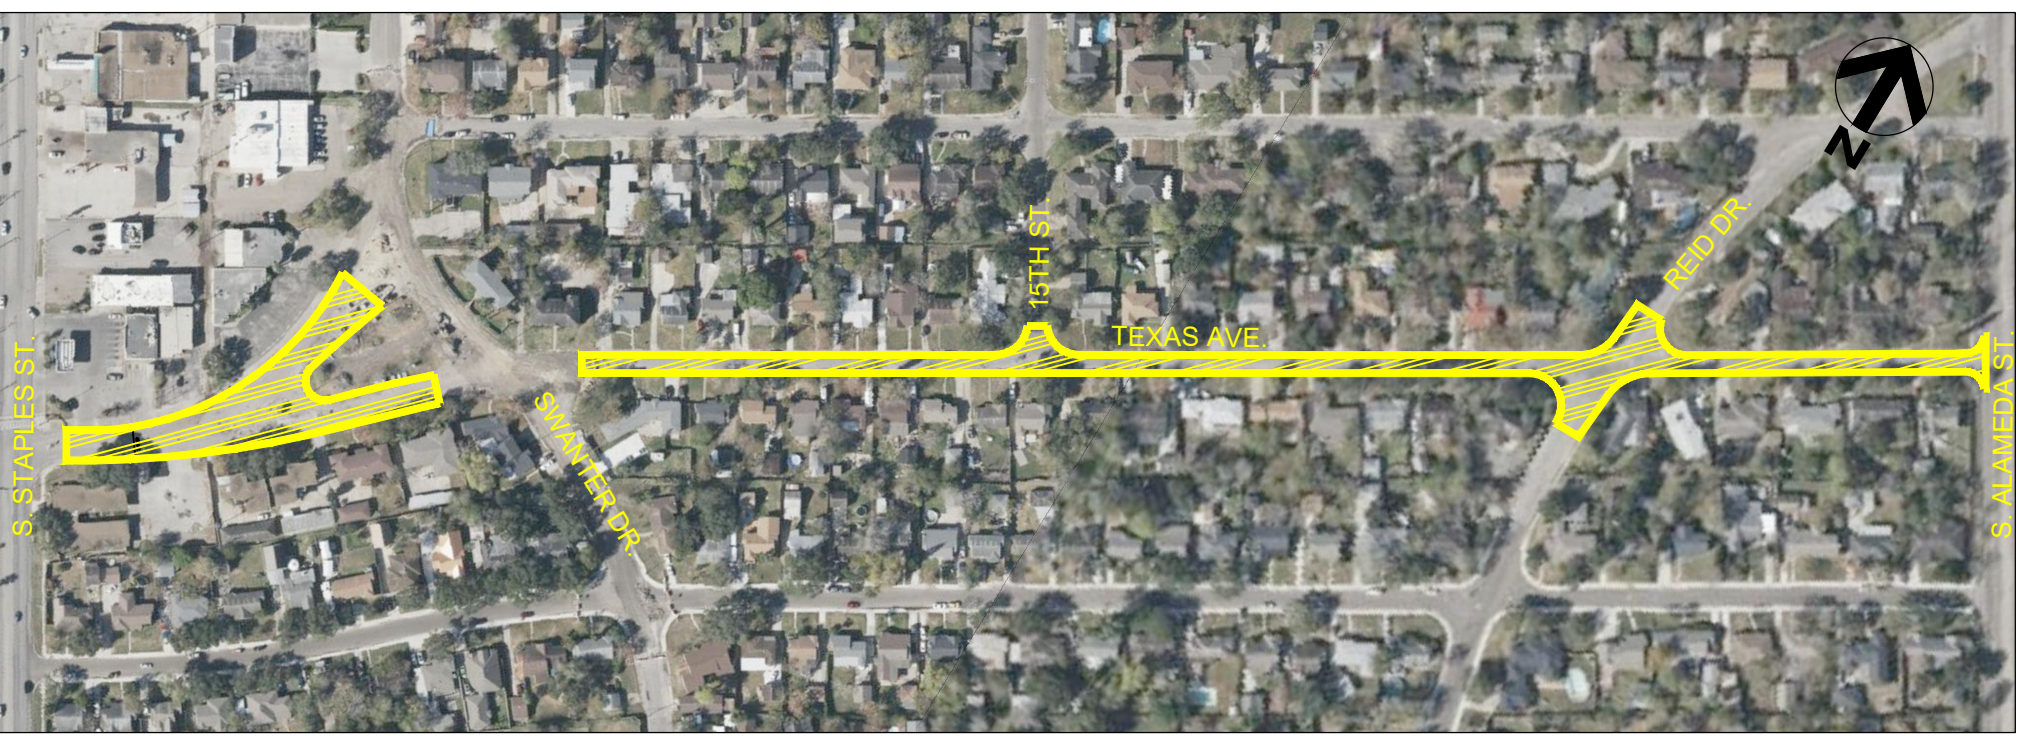

PRELIMINARY PAVEMENT SECTION


TEXAS AVENUE

S. STAPLEST ST. TO S. ALAMEDA ST.
RESIDENTIAL STREET REBUILD PROGRAM (YEAR 2)

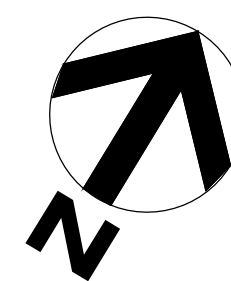

30 15 0
GRAPHIC SCALE IN FEET

LEGEND
PROPOSED PAVEMENT

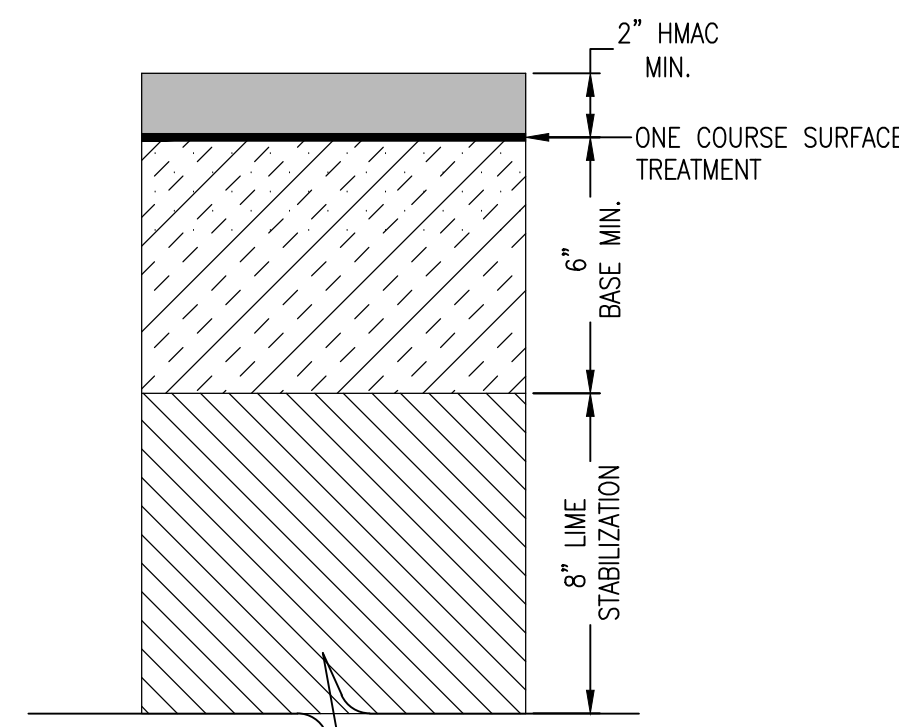

PRELIMINARY PAVEMENT SECTION

