



# BARTLETT DRIVE

**S SAXET DR. TO KREJCI LANE**  
RESIDENTIAL STREET REBUILD PROGRAM (YEAR 2019)

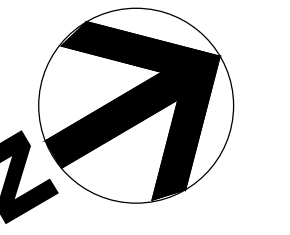


## LEGEND

- PROPOSED PAVEMENT
- PROPOSED SIDEWALK REMOVE AND REPLACE
- PROPOSED ADA ACCESSIBILITY RAMP
- PROPOSED CURB AND GUTTER REMOVE AND REPLACE
- PROPOSED DRIVEWAY REMOVE AND REPLACE
- PROPOSED VALLEY GUTTER REMOVE AND REPLACE
- PROPOSED RE-CONSTRUCT SPEED HUMP
- PROPOSED NEW SIDEWALK

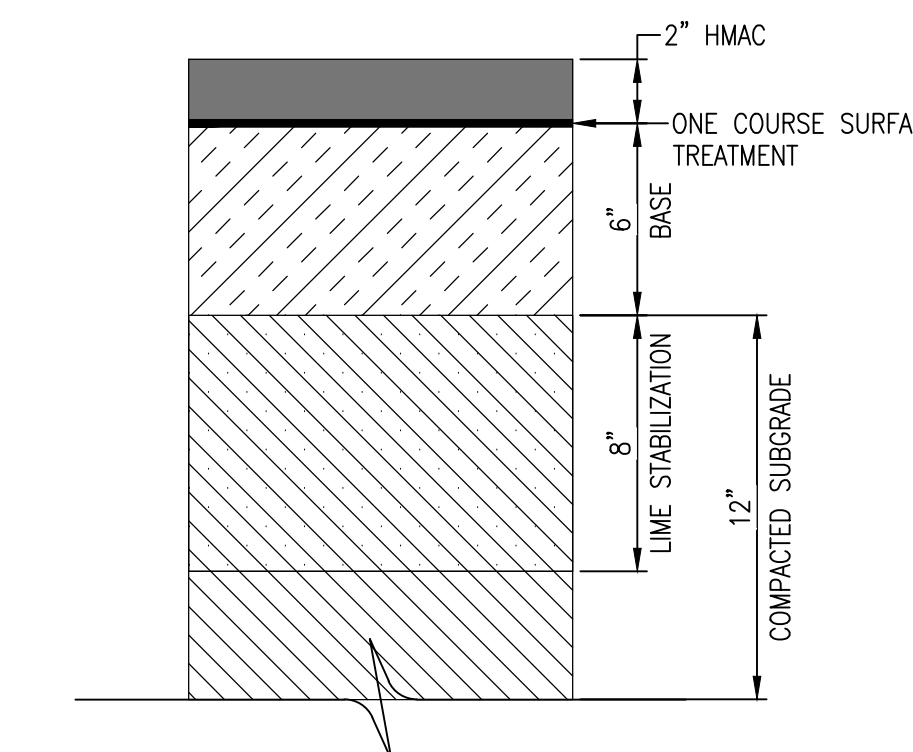


PRELIMINARY PAVEMENT  
SECTION

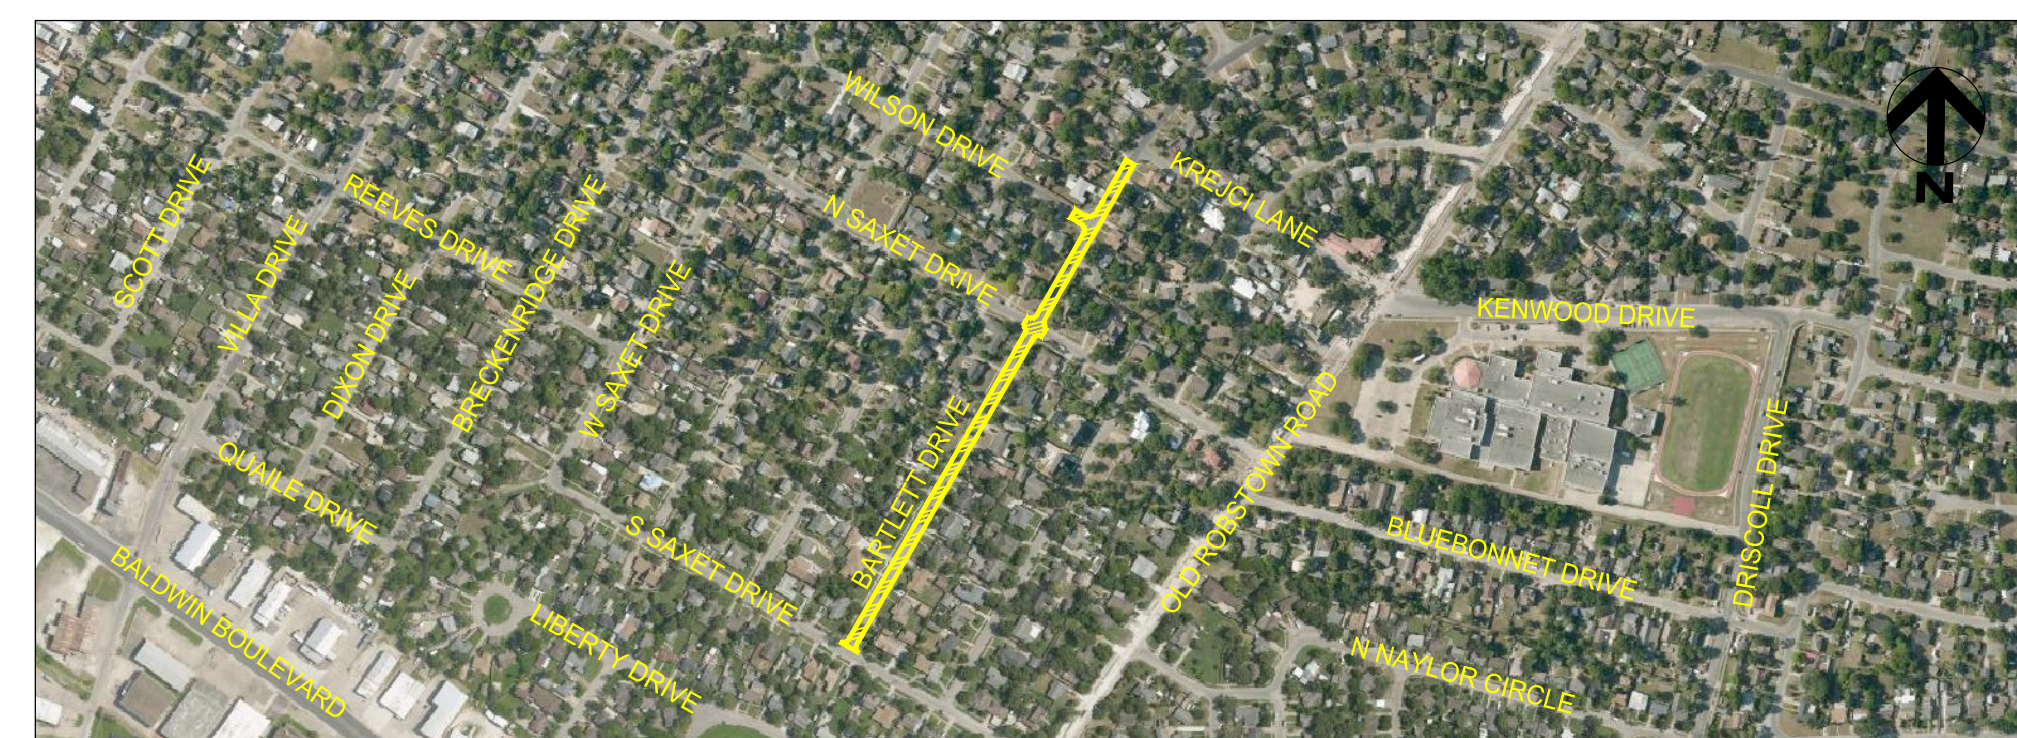




# BARTLETT DRIVE

S SAXET DR. TO KREJCI LANE  
RESIDENTIAL STREET REBUILD PROGRAM (YEAR 2019)

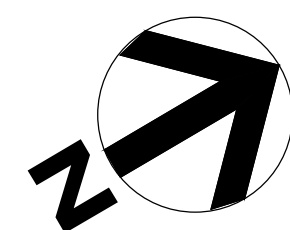

LEGEND  
PROPOSED PAVEMENT

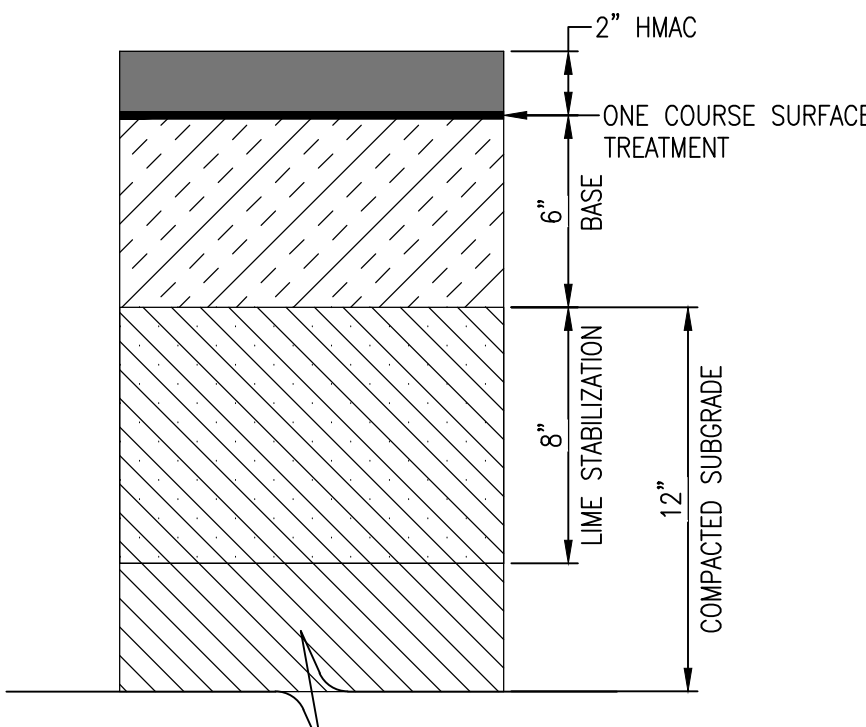

PRELIMINARY PAVEMENT SECTION

