
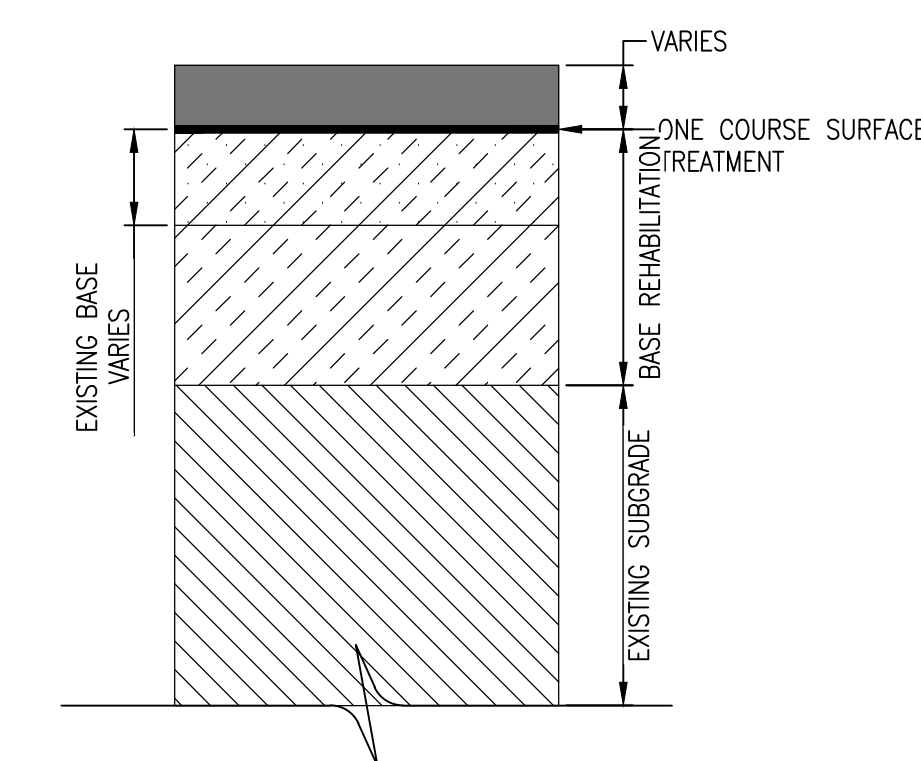
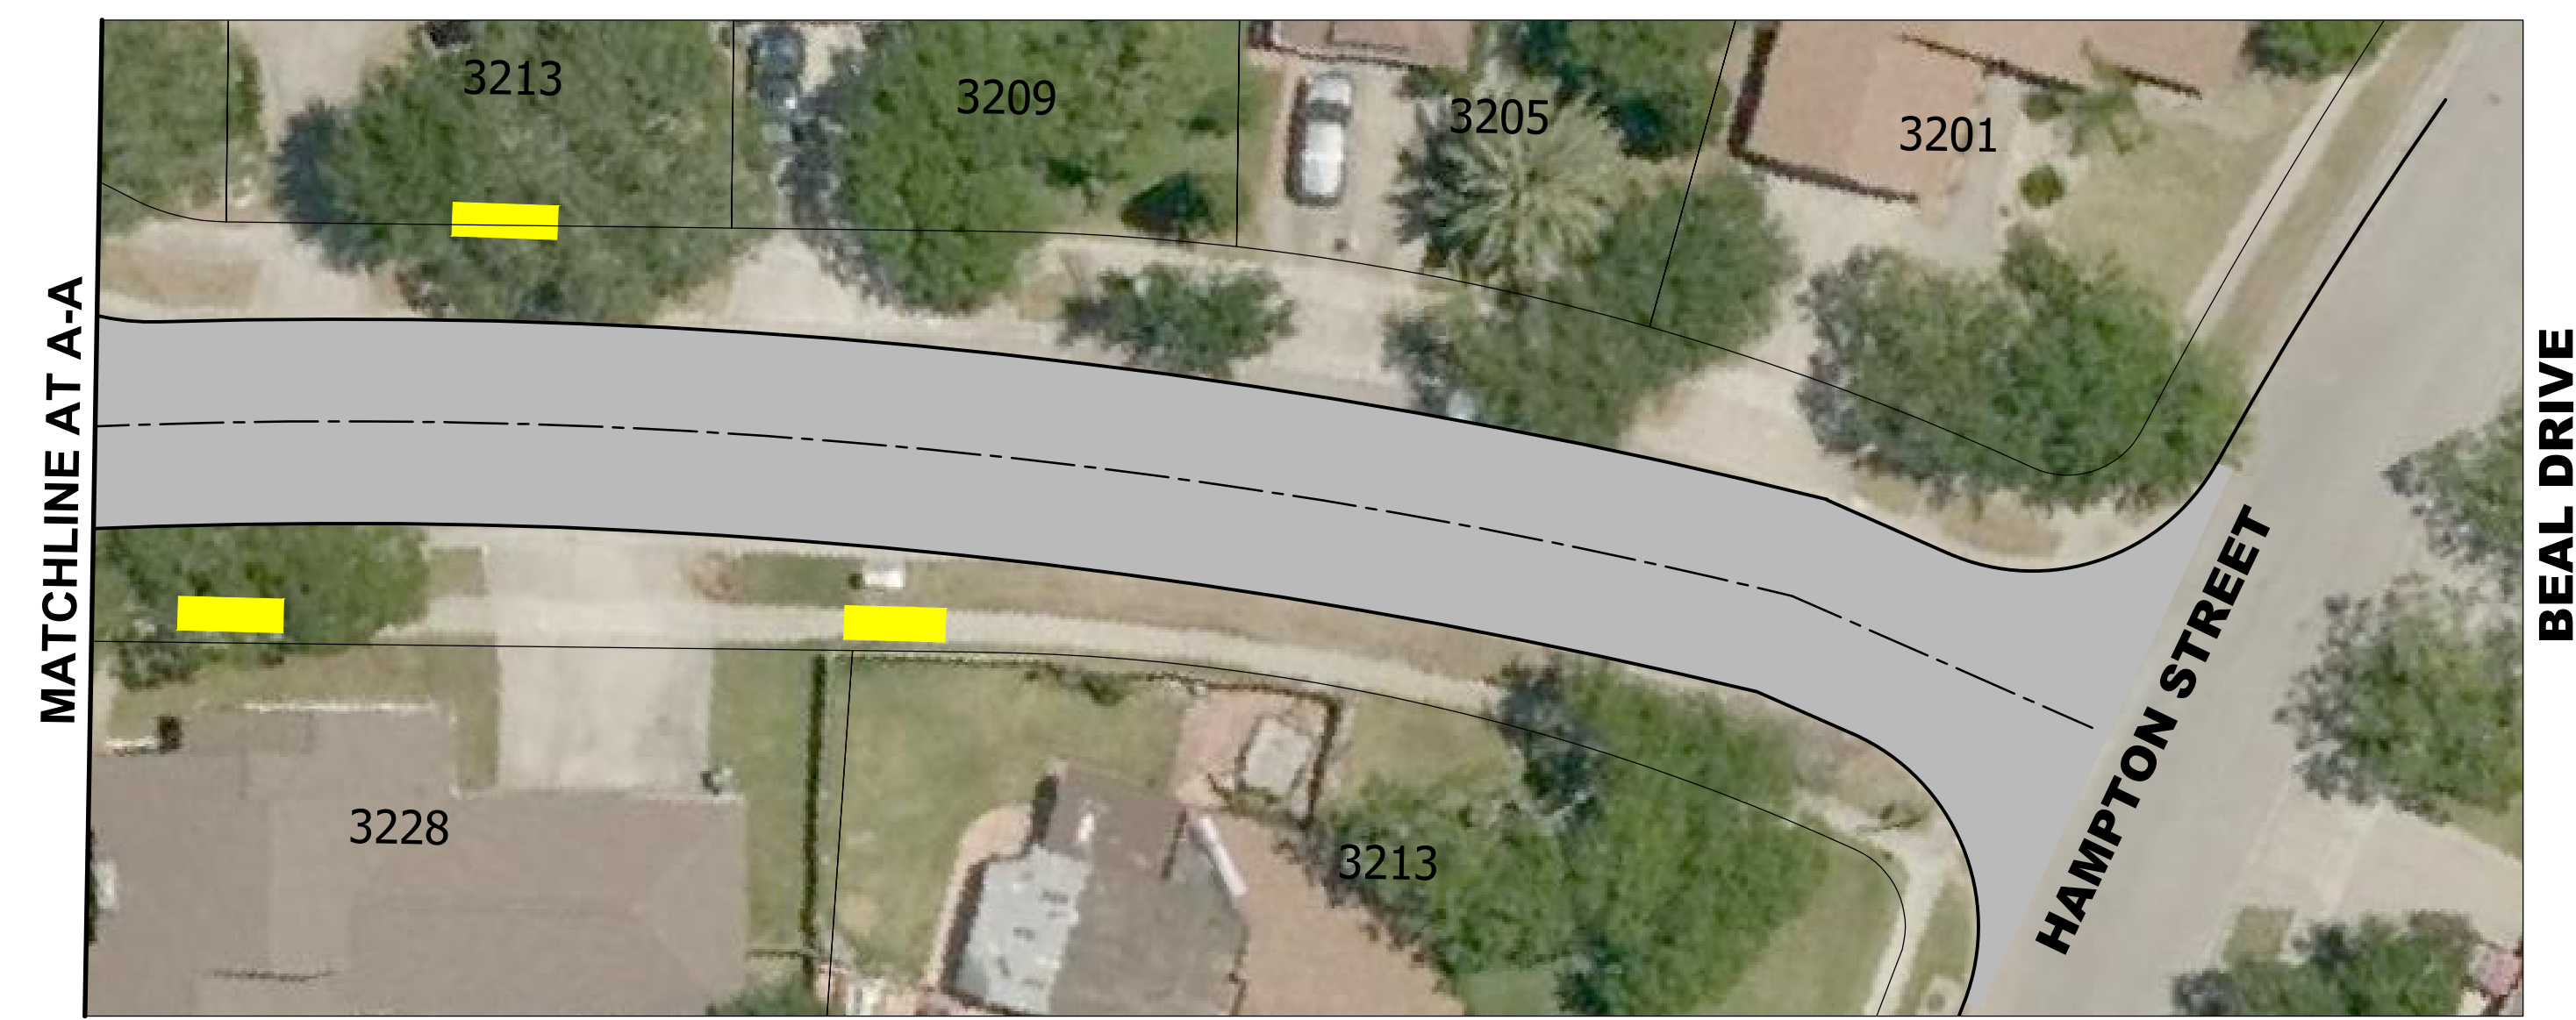
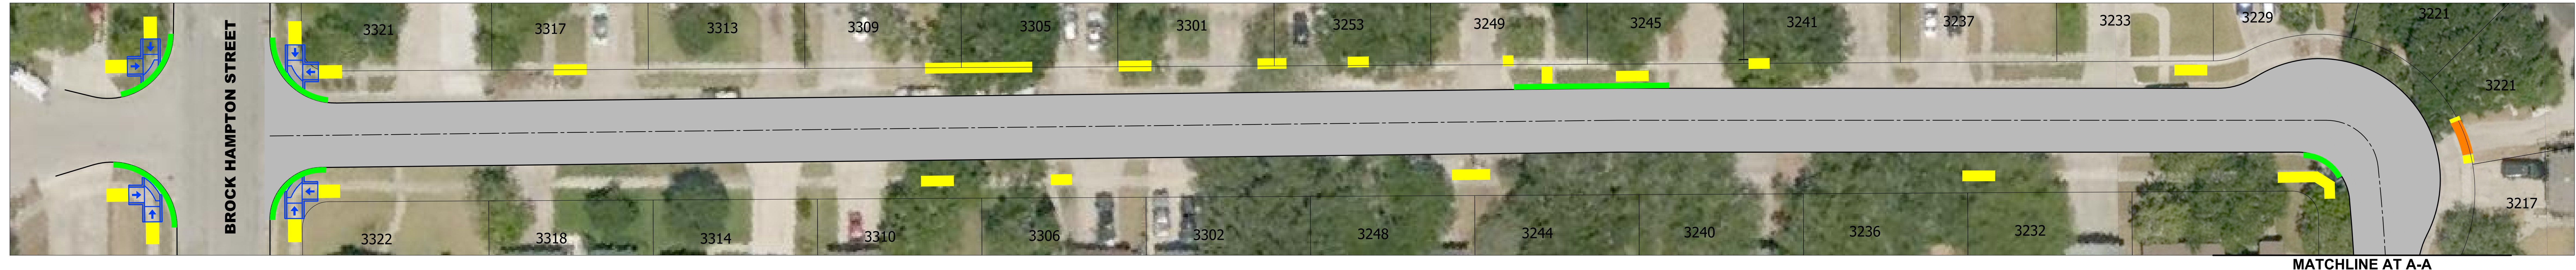


HALFPENNY STREET

BROCKHAMPTON ST. TO HAMPTON ST.
RESIDENTIAL STREET REBUILD PROGRAM (YEAR 2019)

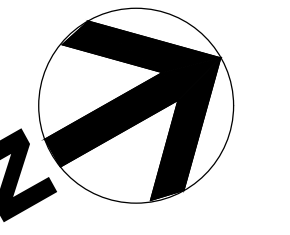


PRELIMINARY PAVEMENT
SECTION

LEGEND


- PROPOSED PAVEMENT
- PROPOSED SIDEWALK REMOVE AND REPLACE
- PROPOSED ADA ACCESSIBILITY RAMP
- PROPOSED CURB AND GUTTER REMOVE AND REPLACE
- PROPOSED DRIVEWAY REMOVE AND REPLACE
- PROPOSED VALLEY GUTTER REMOVE AND REPLACE
- PROPOSED RE-CONSTRUCT SPEED HUMP
- PROPOSED NEW SIDEWALK

HALFPENNY STREET

BROCKHAMPTON ST. TO HAMPTON ST.
RESIDENTIAL STREET REBUILD PROGRAM (YEAR 2019)

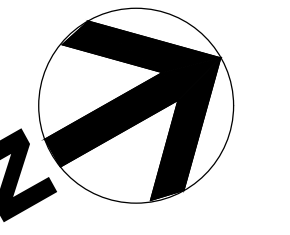


MATCHLINE AT A-A

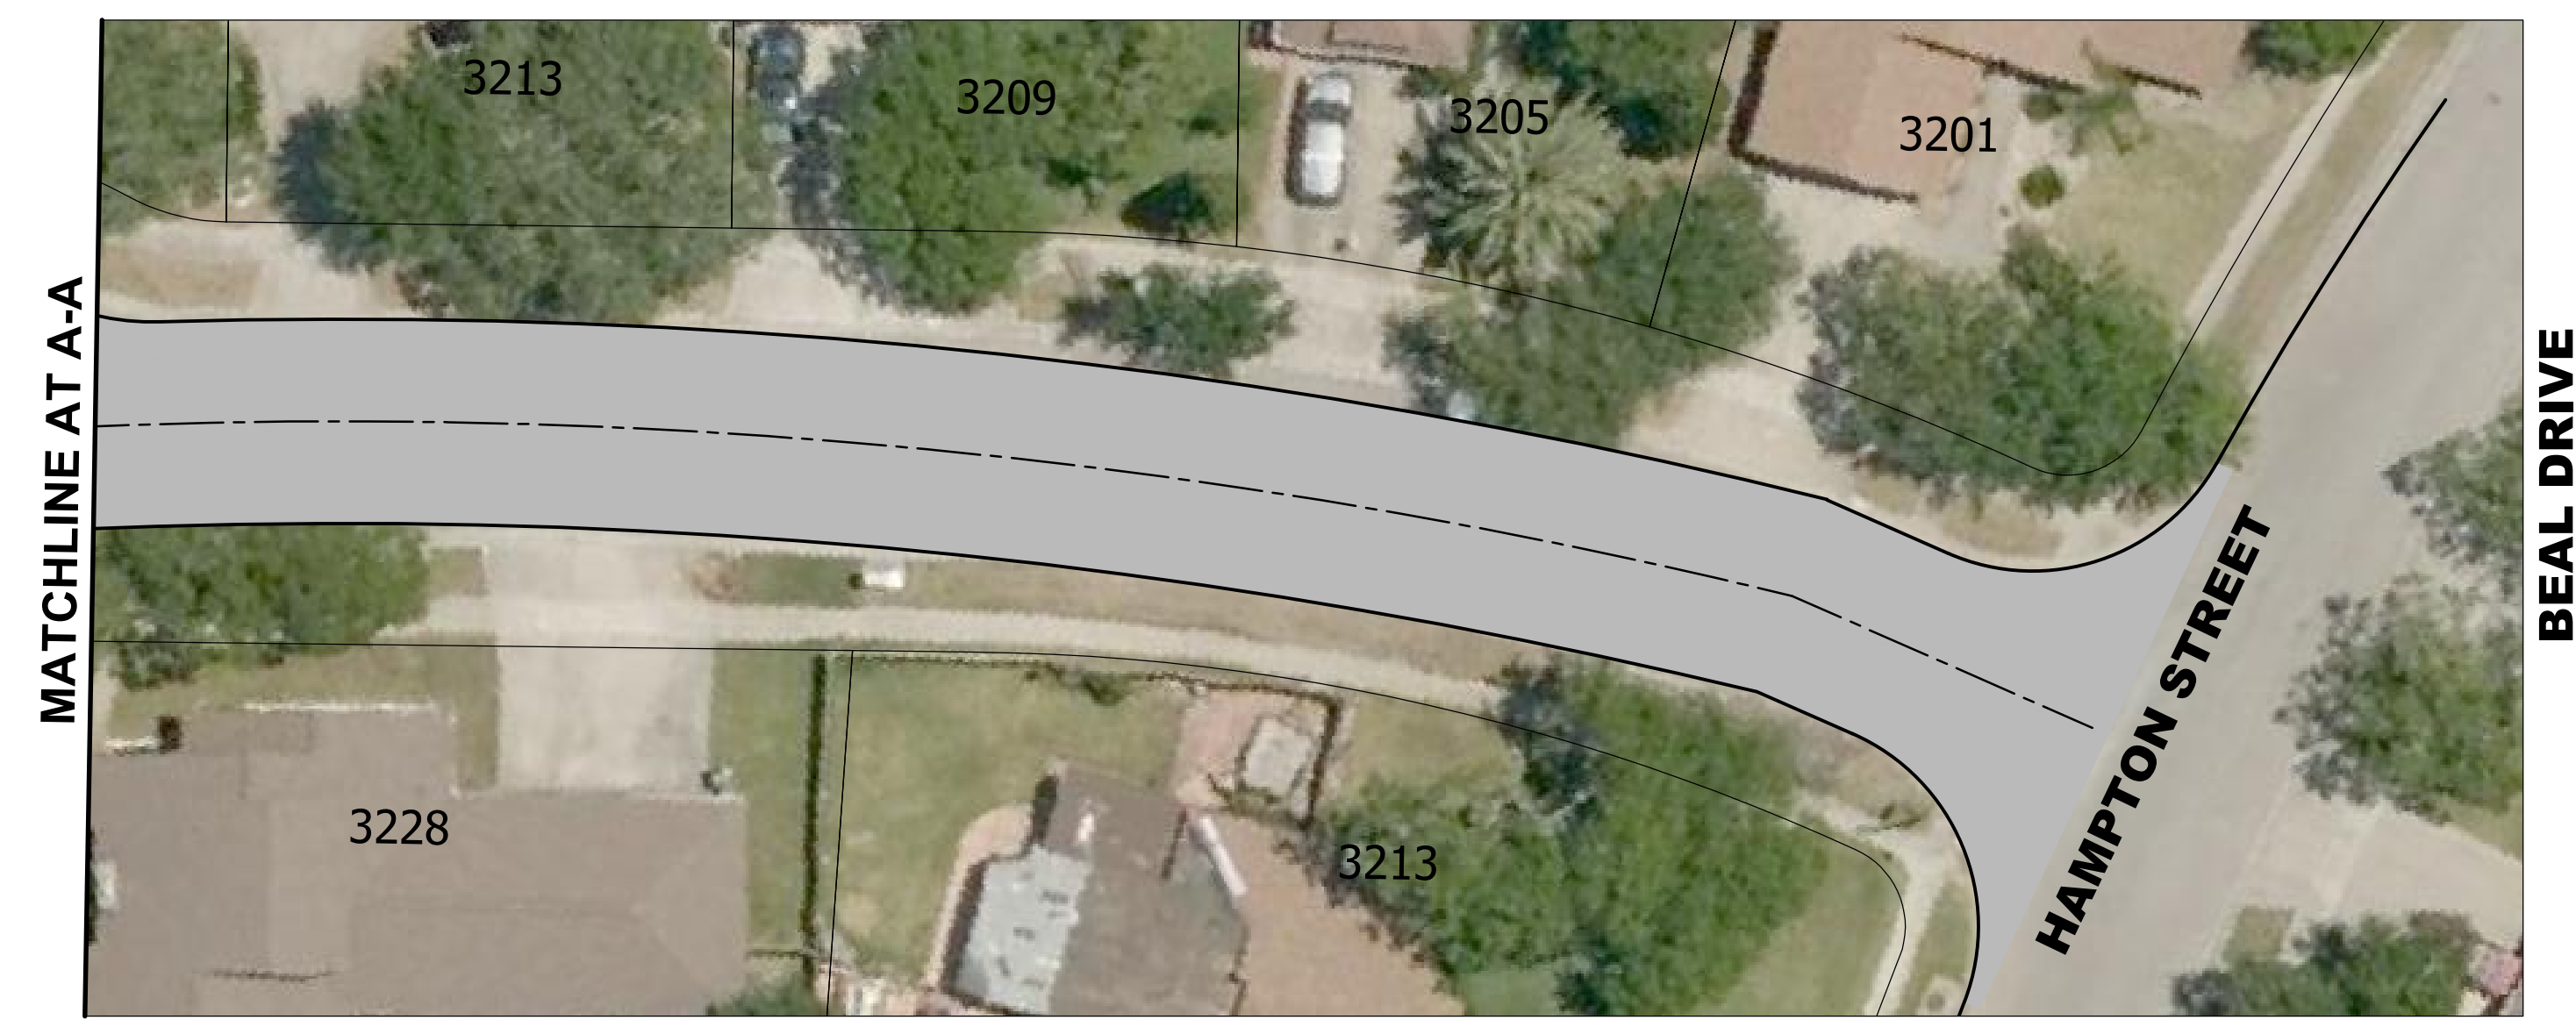

MATCHLINE AT A-A

BEAL DRIVE

HAMPTON STREET

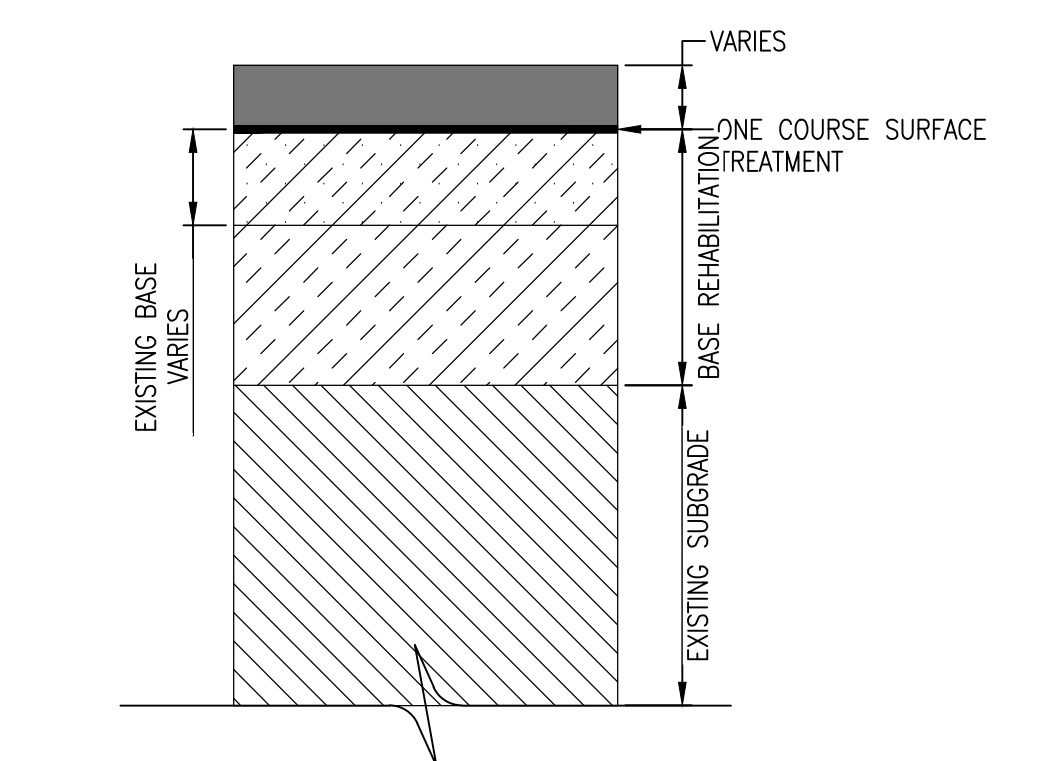

PRELIMINARY PAVEMENT
SECTION

LEGEND
PROPOSED PAVEMENT