

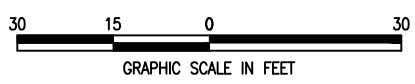
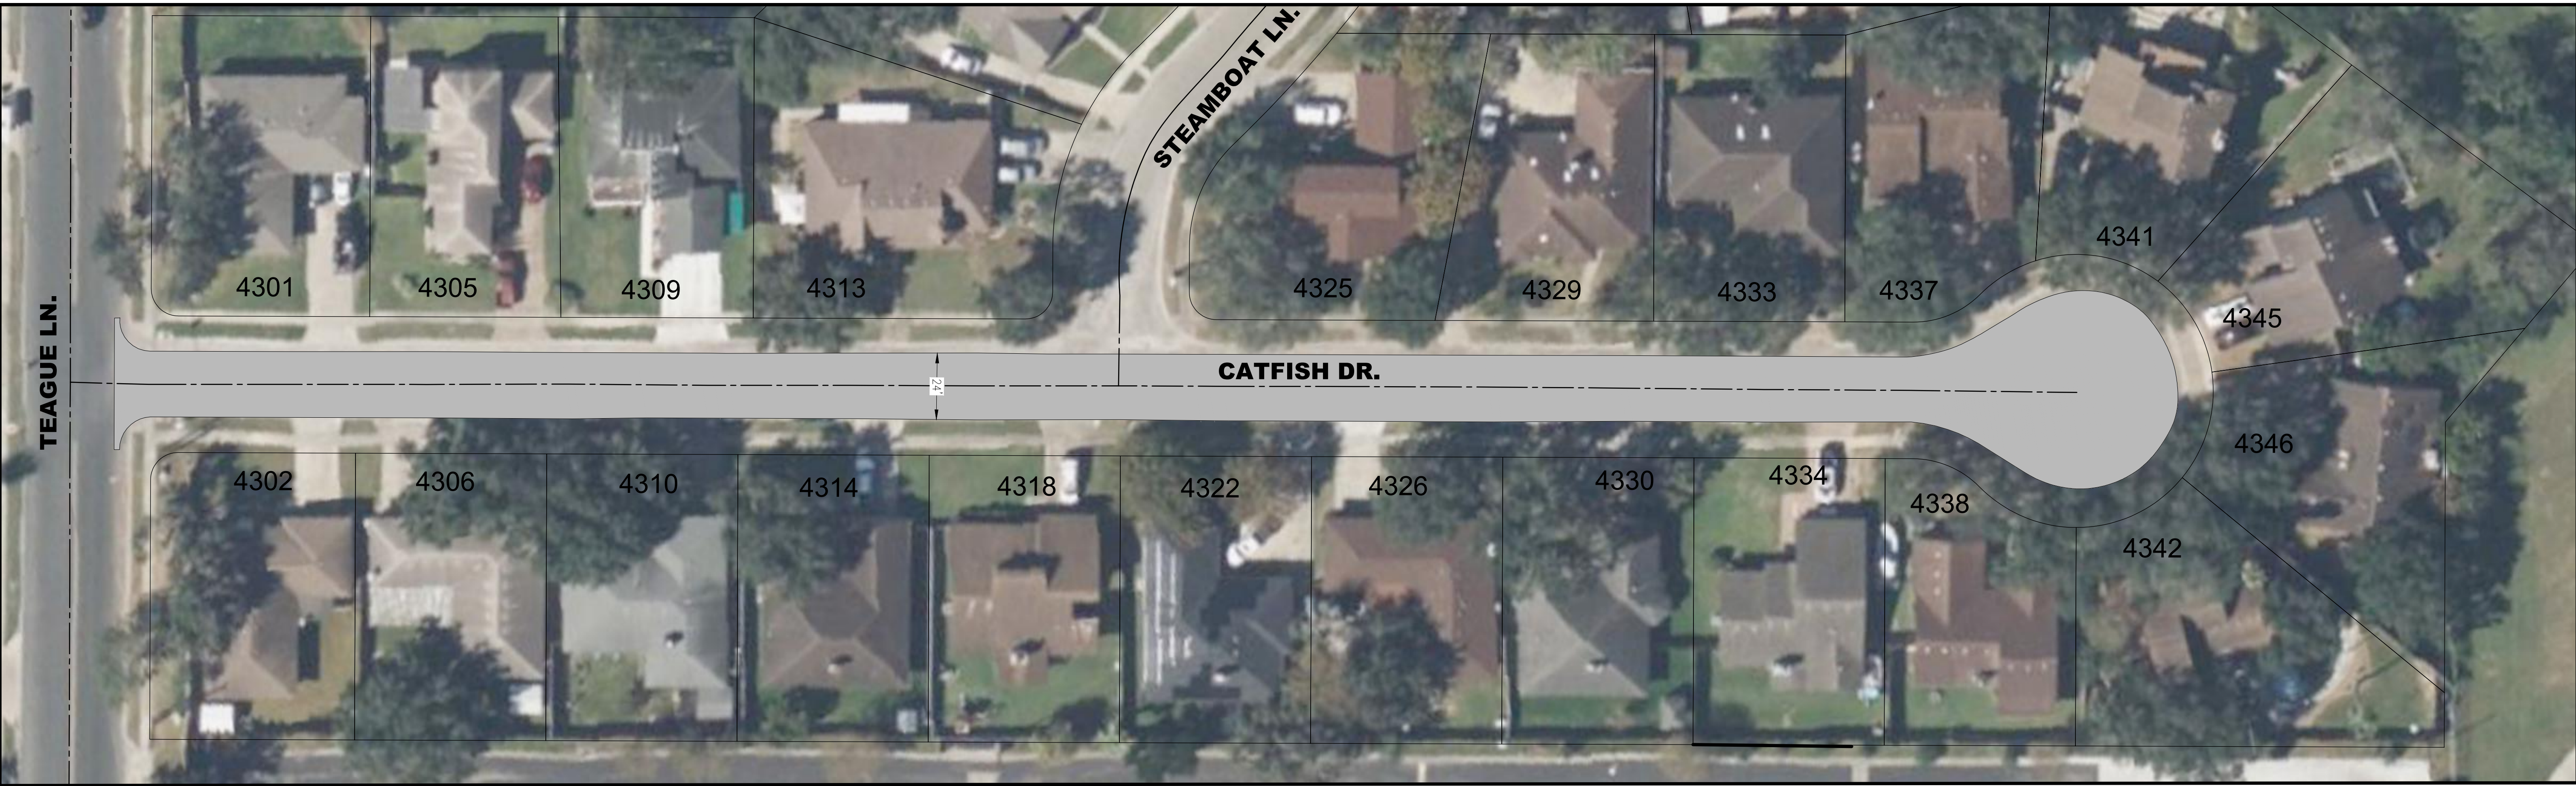


# CATFISH DR.

TEAGUE LN. TO DEAD END  
RESIDENTIAL STREET REBUILD PROGRAM (YEAR 2)

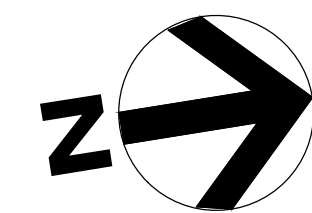

LEGEND  
PROPOSED PAVEMENT

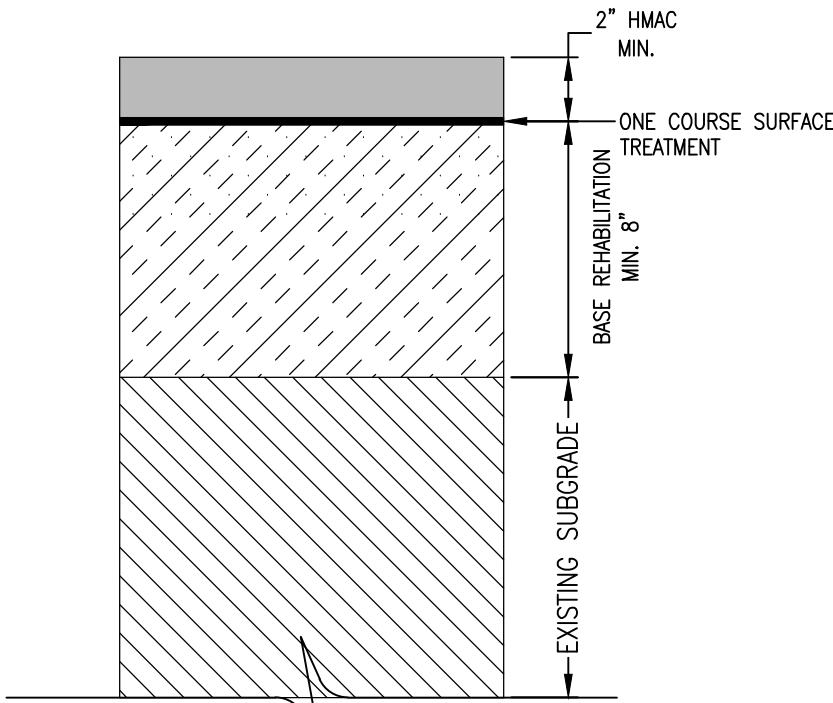

PRELIMINARY PAVEMENT SECTION

