
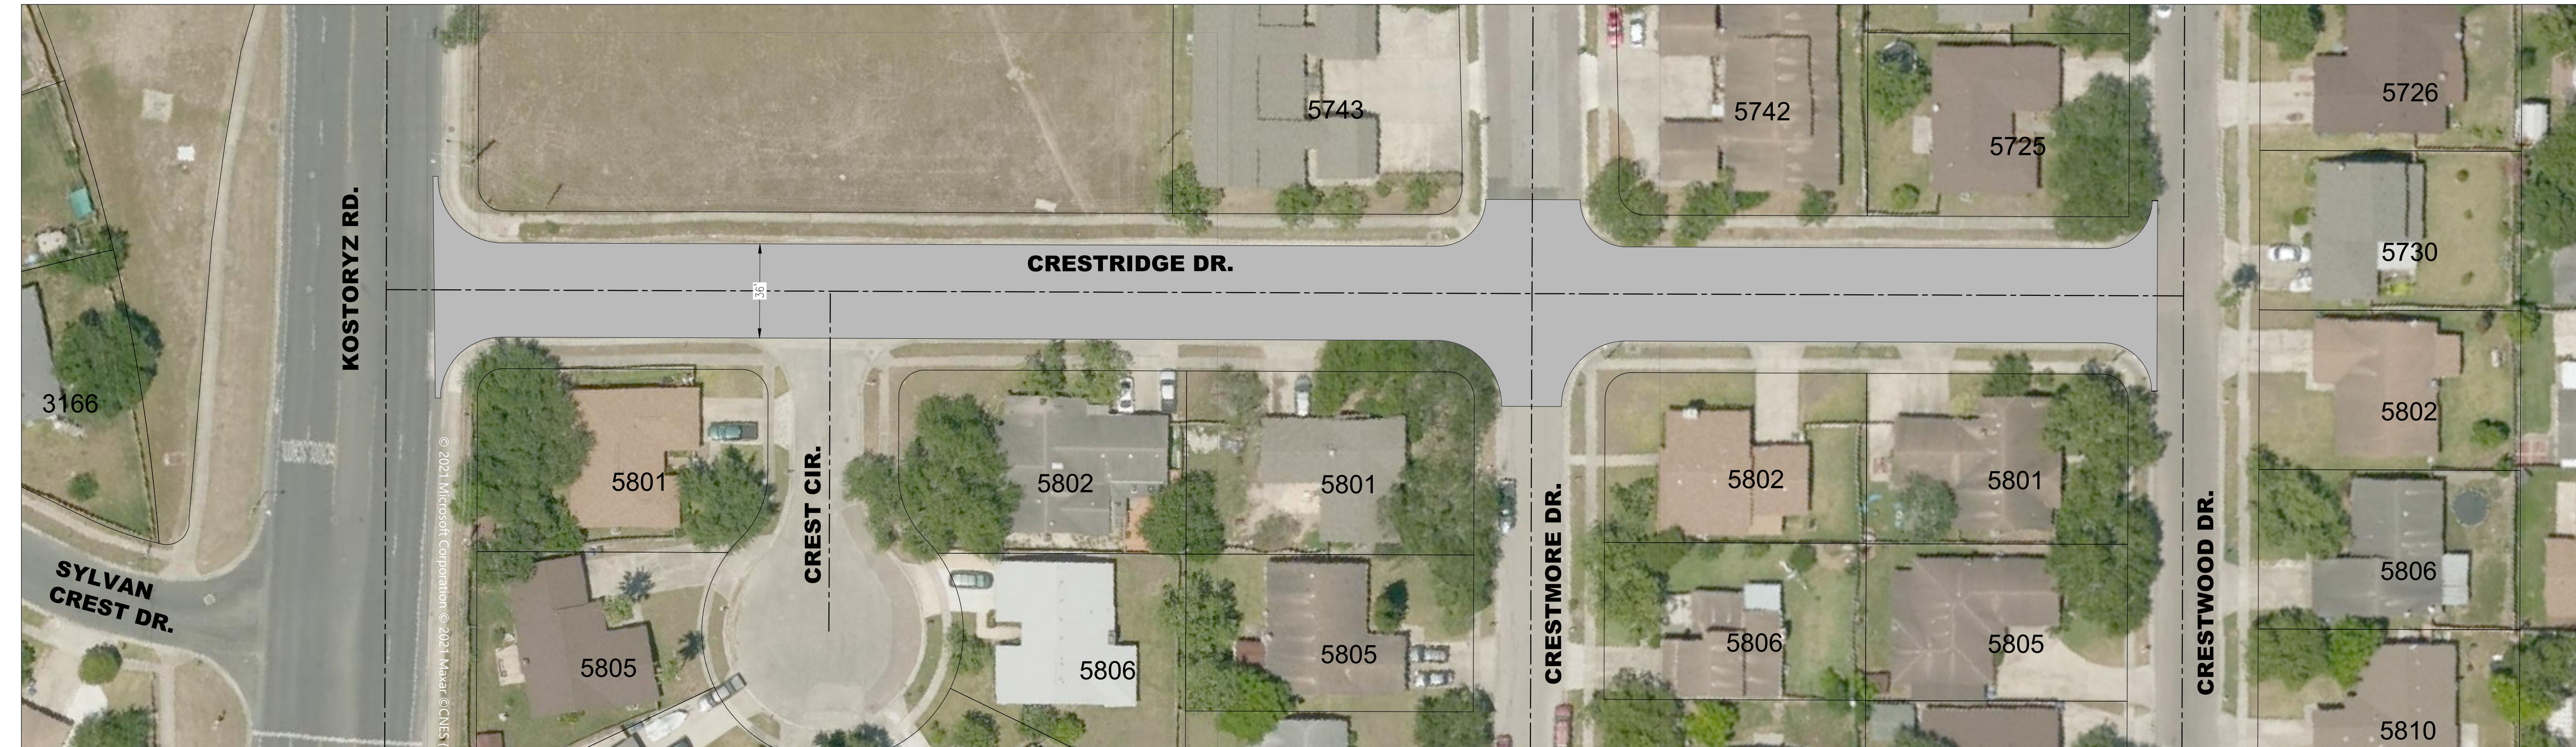



CRESTRIDGE DRIVE

KOSTORYZ DR. TO CRESTWOOD DR.
RESIDENTIAL STREET REBUILD PROGRAM (YEAR 2)

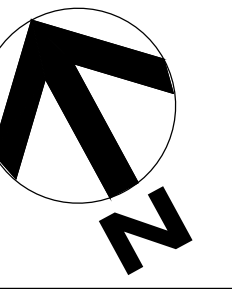

LEGEND

PROPOSED PAVEMENT

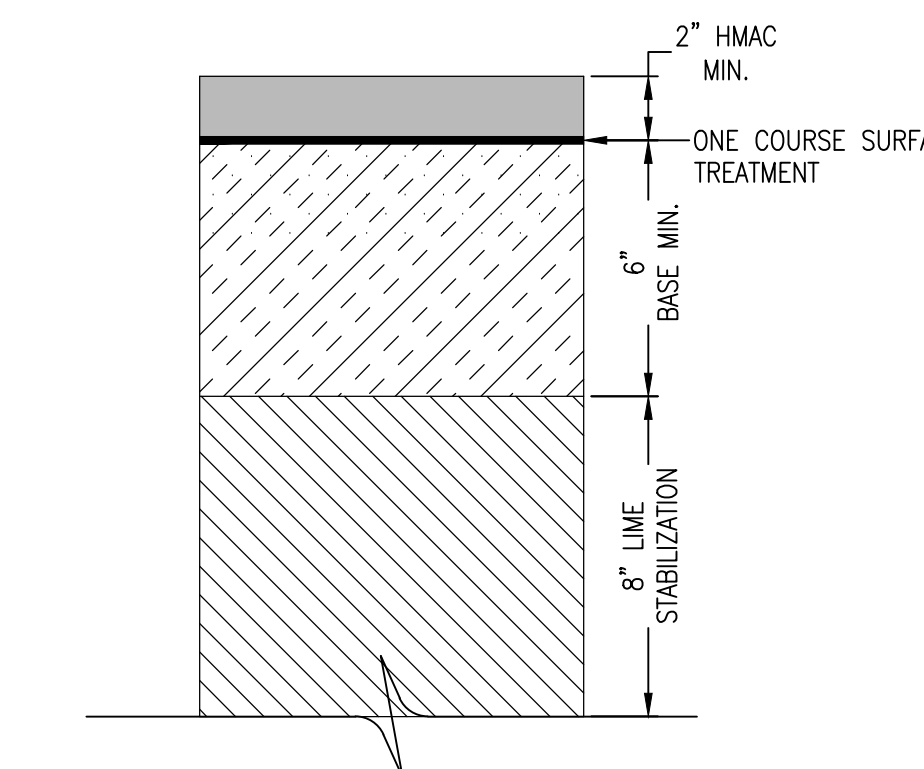

PRELIMINARY PAVEMENT
SECTION

