

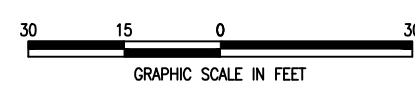
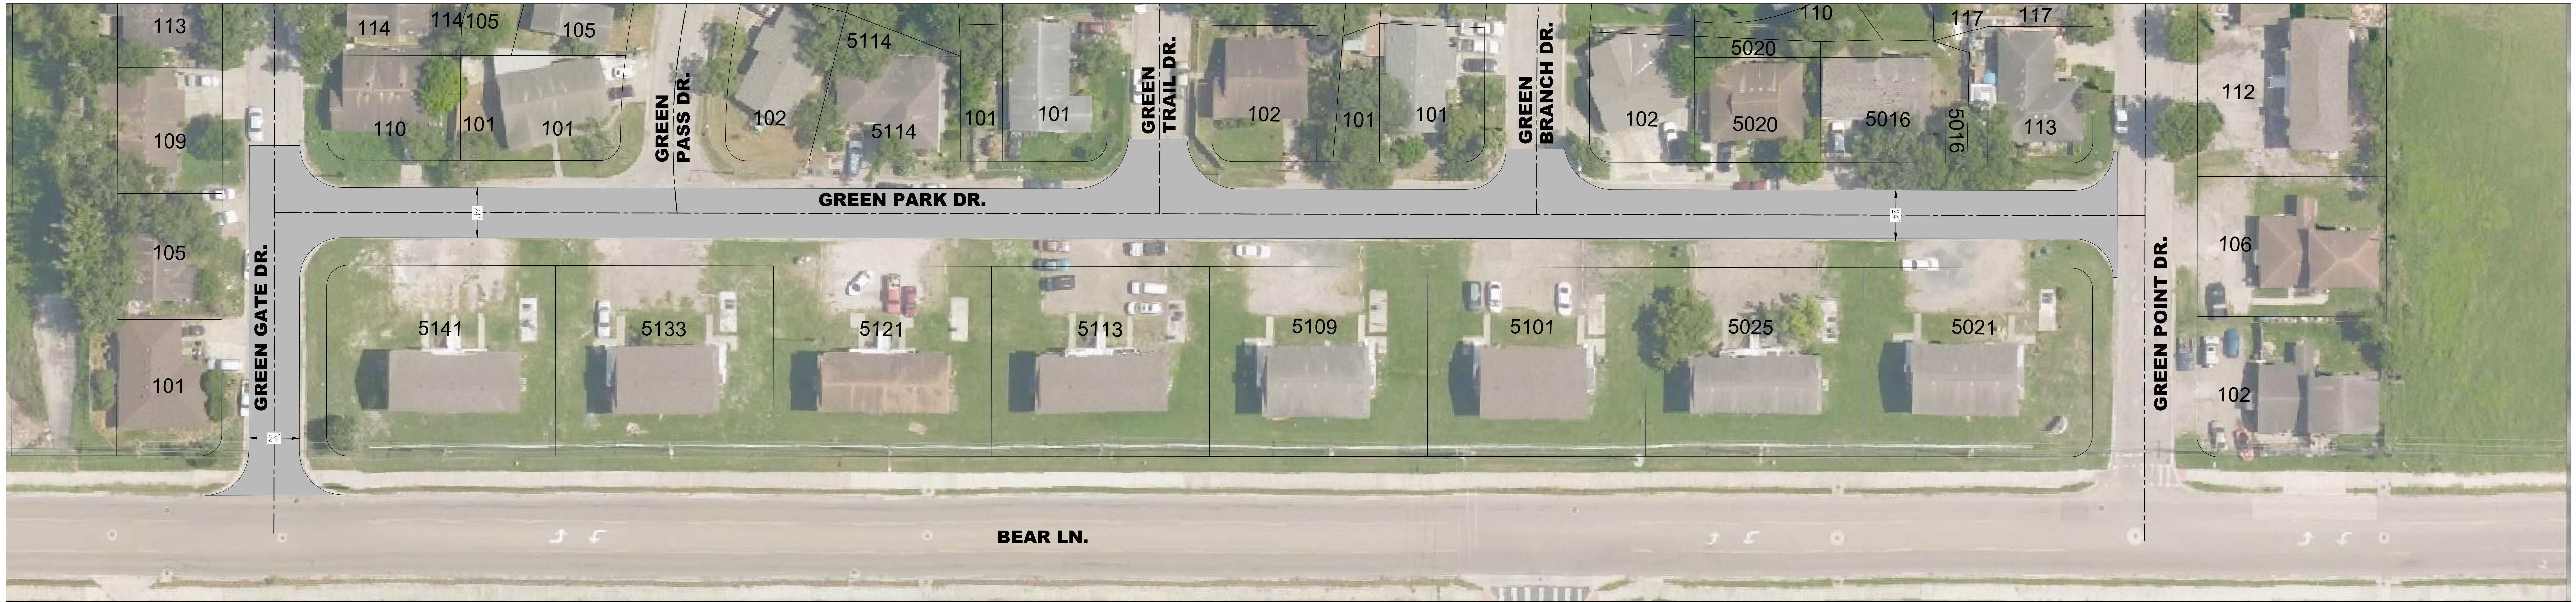


GREEN PARK DRIVE

GREEN GATE DR. TO GREEN POINT DR.
RESIDENTIAL STREET REBUILD PROGRAM (YEAR 2)

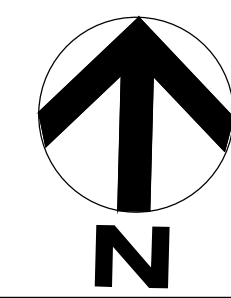

LEGEND
PROPOSED PAVEMENT

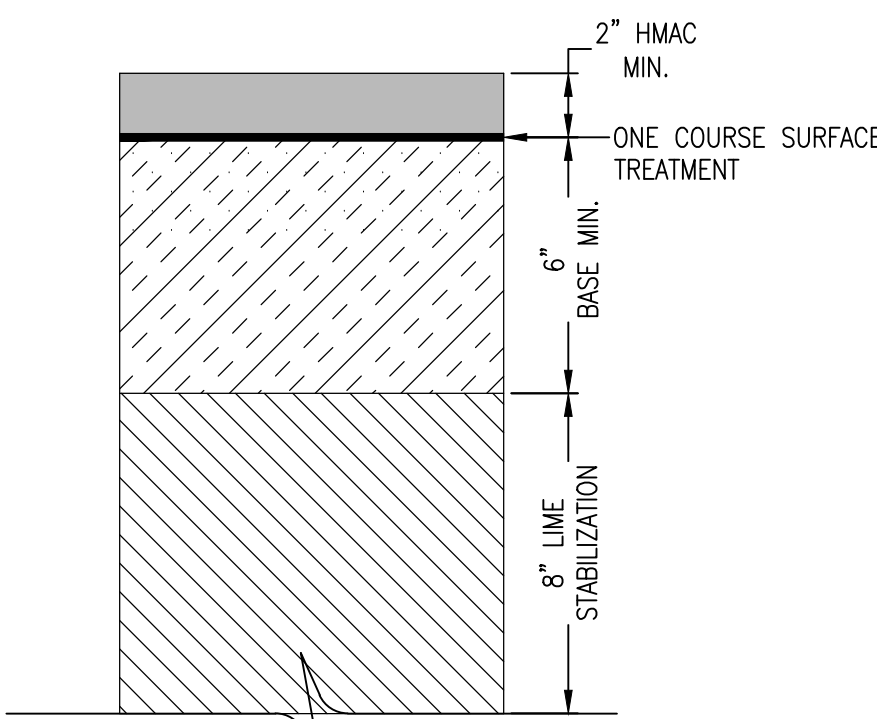

PRELIMINARY PAVEMENT SECTION

