

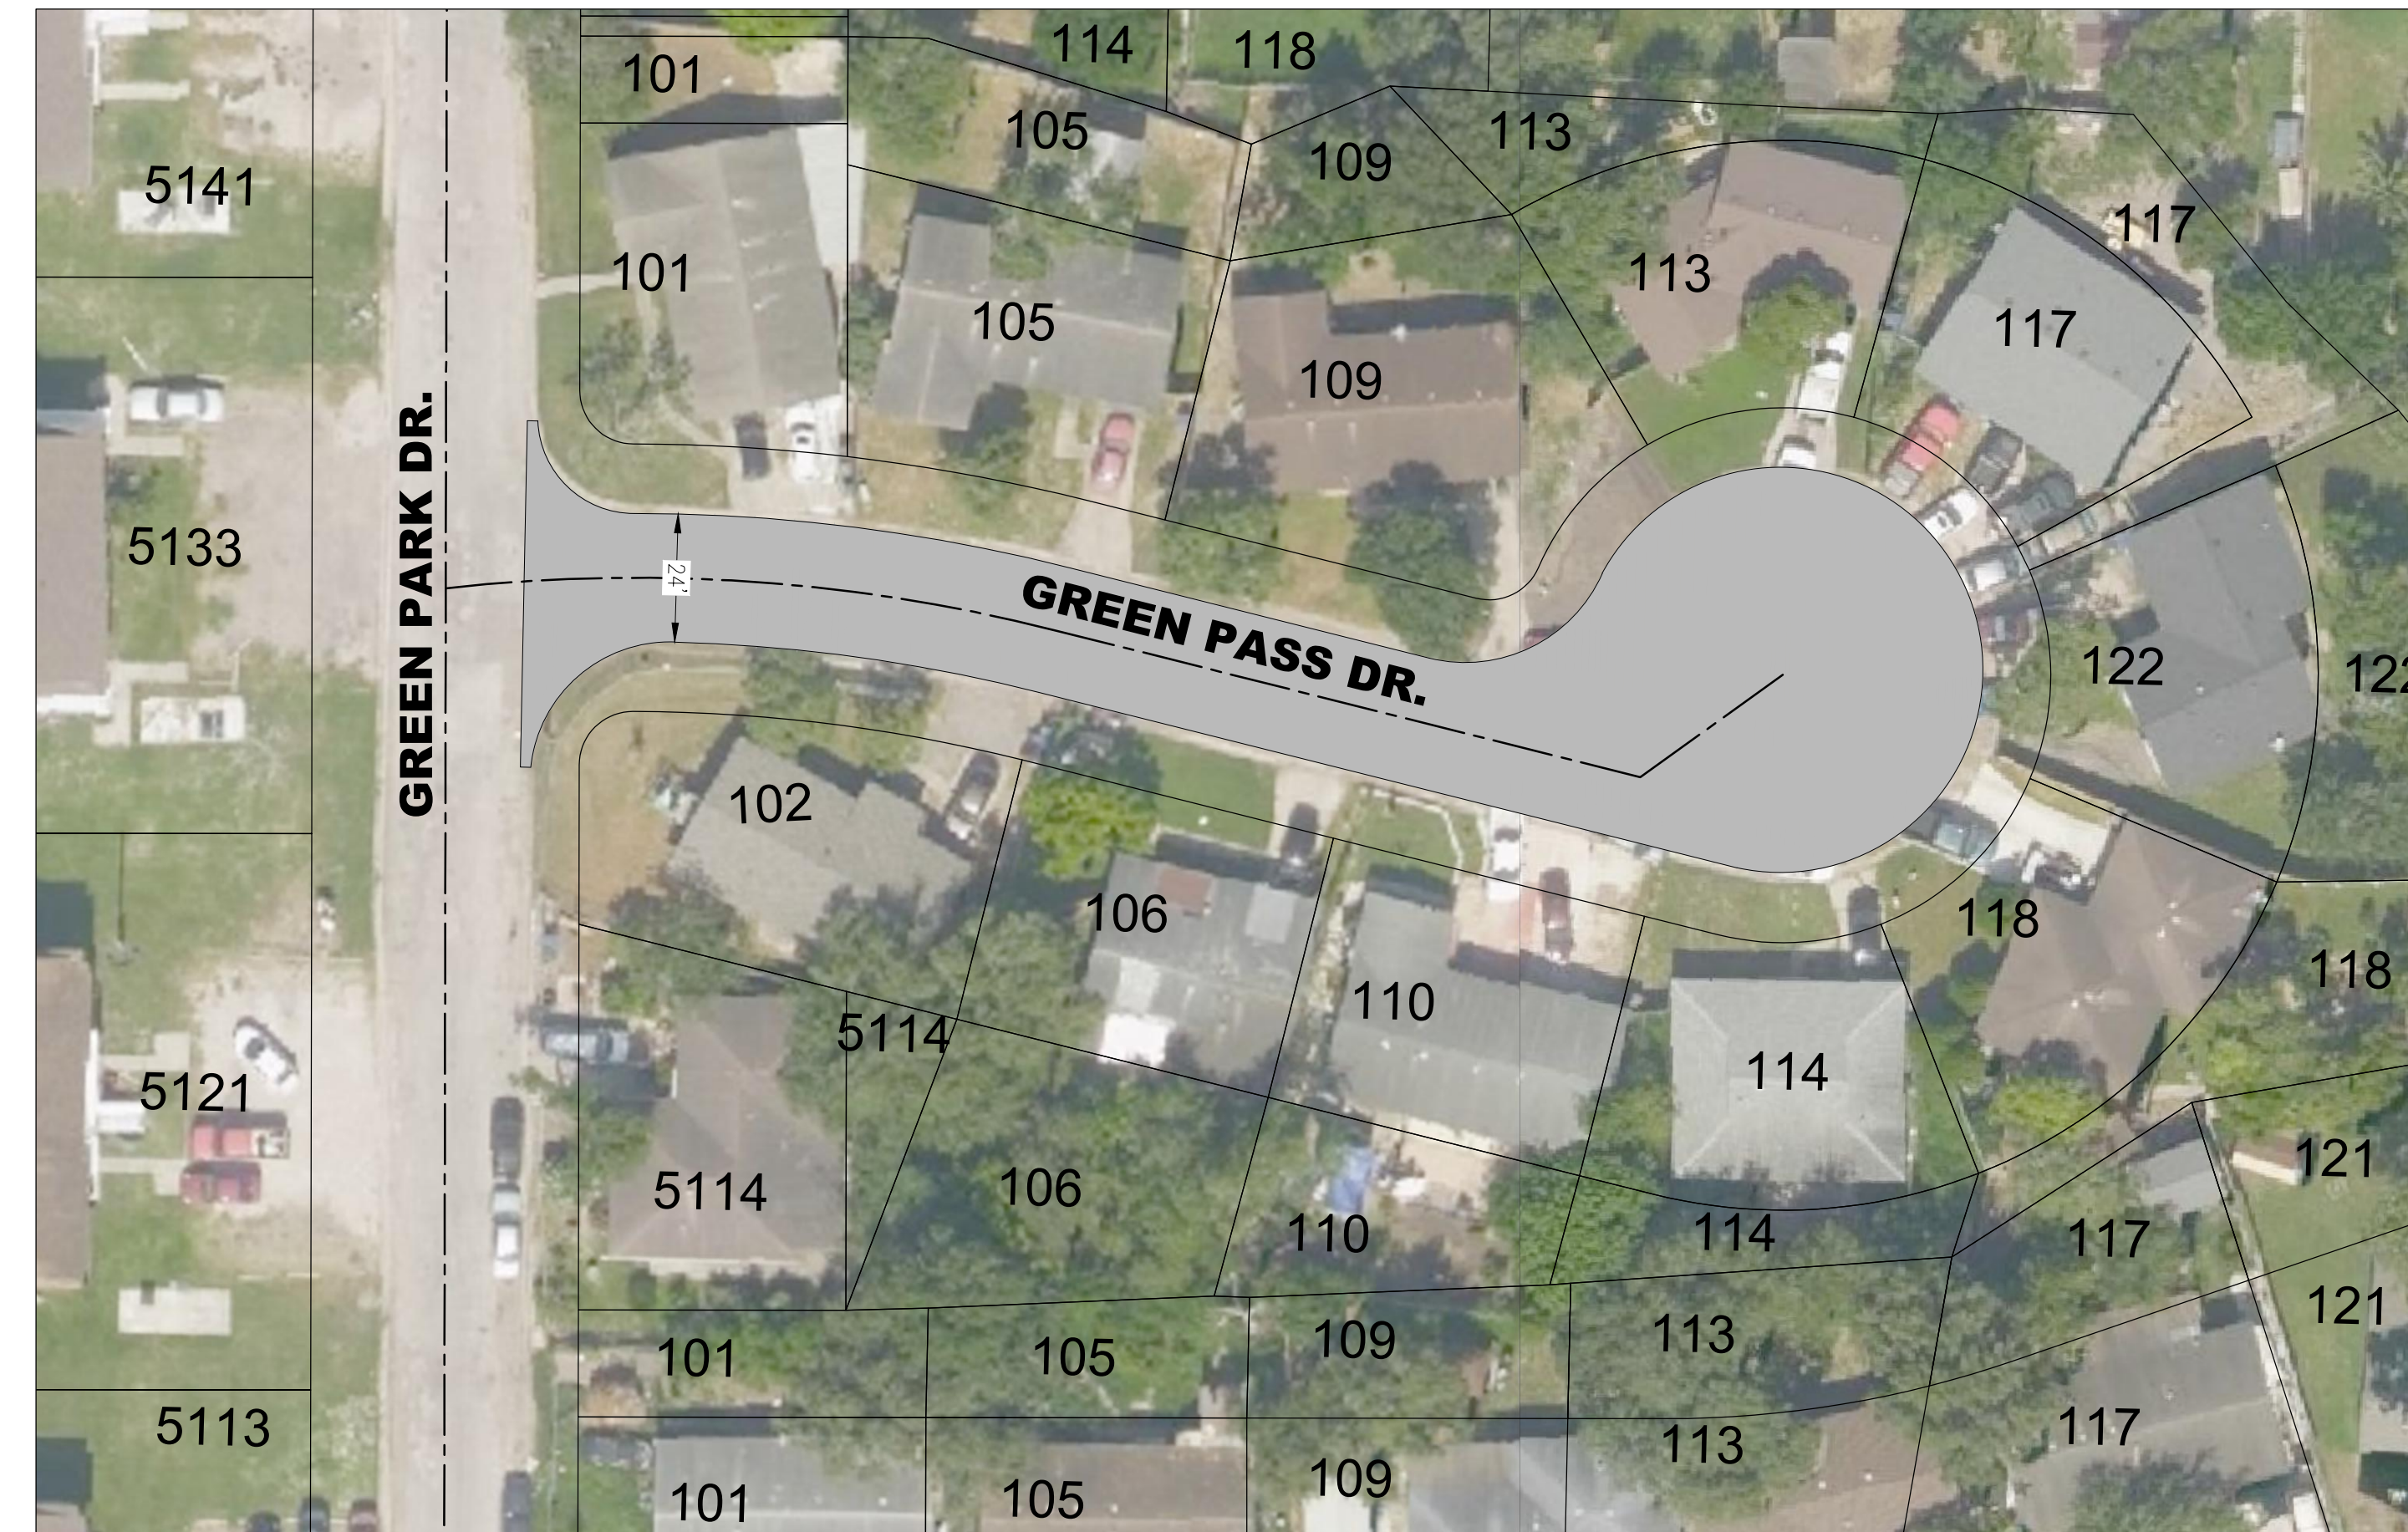


GREEN PASS DRIVE

GREEN PARK DR. TO DEAD END
RESIDENTIAL STREET REBUILD PROGRAM (YEAR 2)

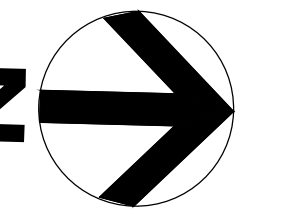

GRAPHIC SCALE IN FEET

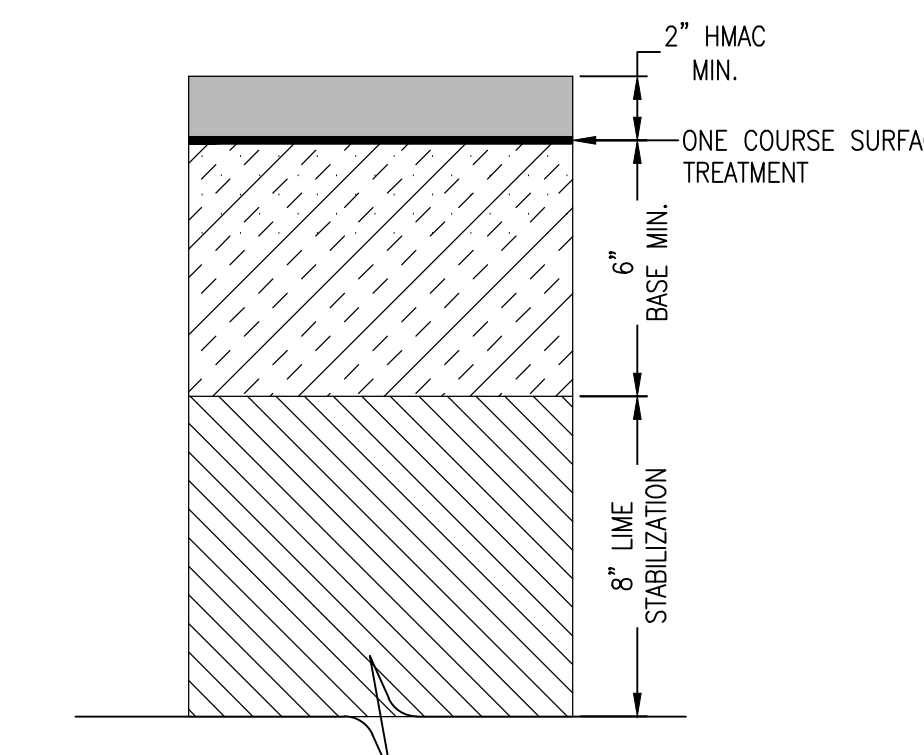

PRELIMINARY PAVEMENT SECTION

LEGEND

PROPOSED PAVEMENT

