

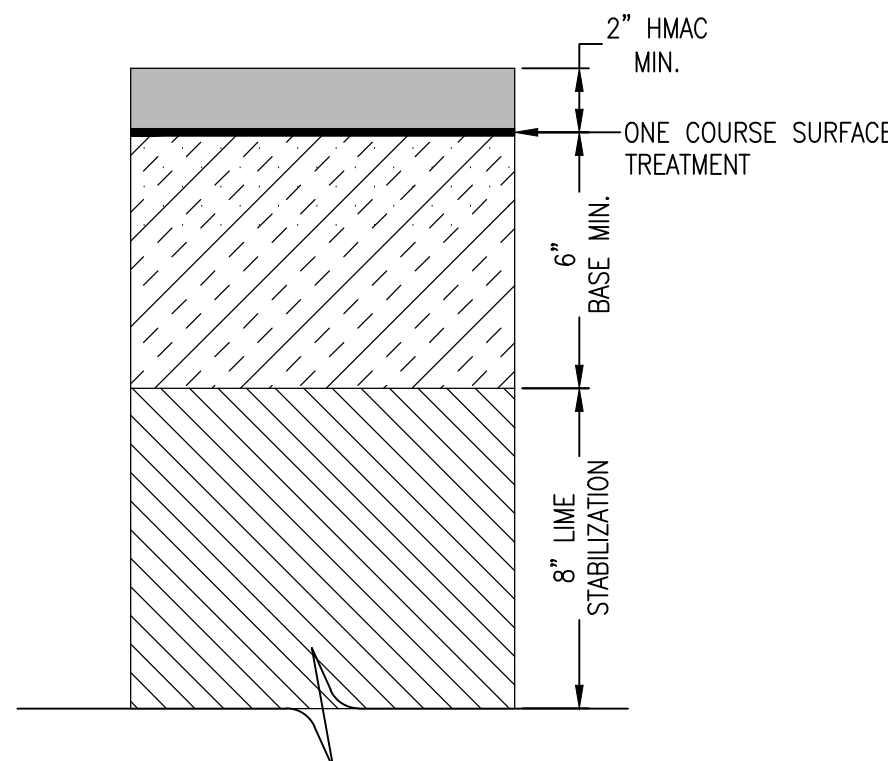
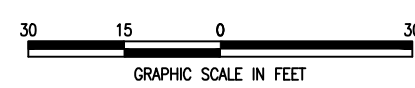


GREEN POINT DRIVE

BEAR LN. TO DEAD END
RESIDENTIAL STREET REBUILD PROGRAM (YEAR 2)

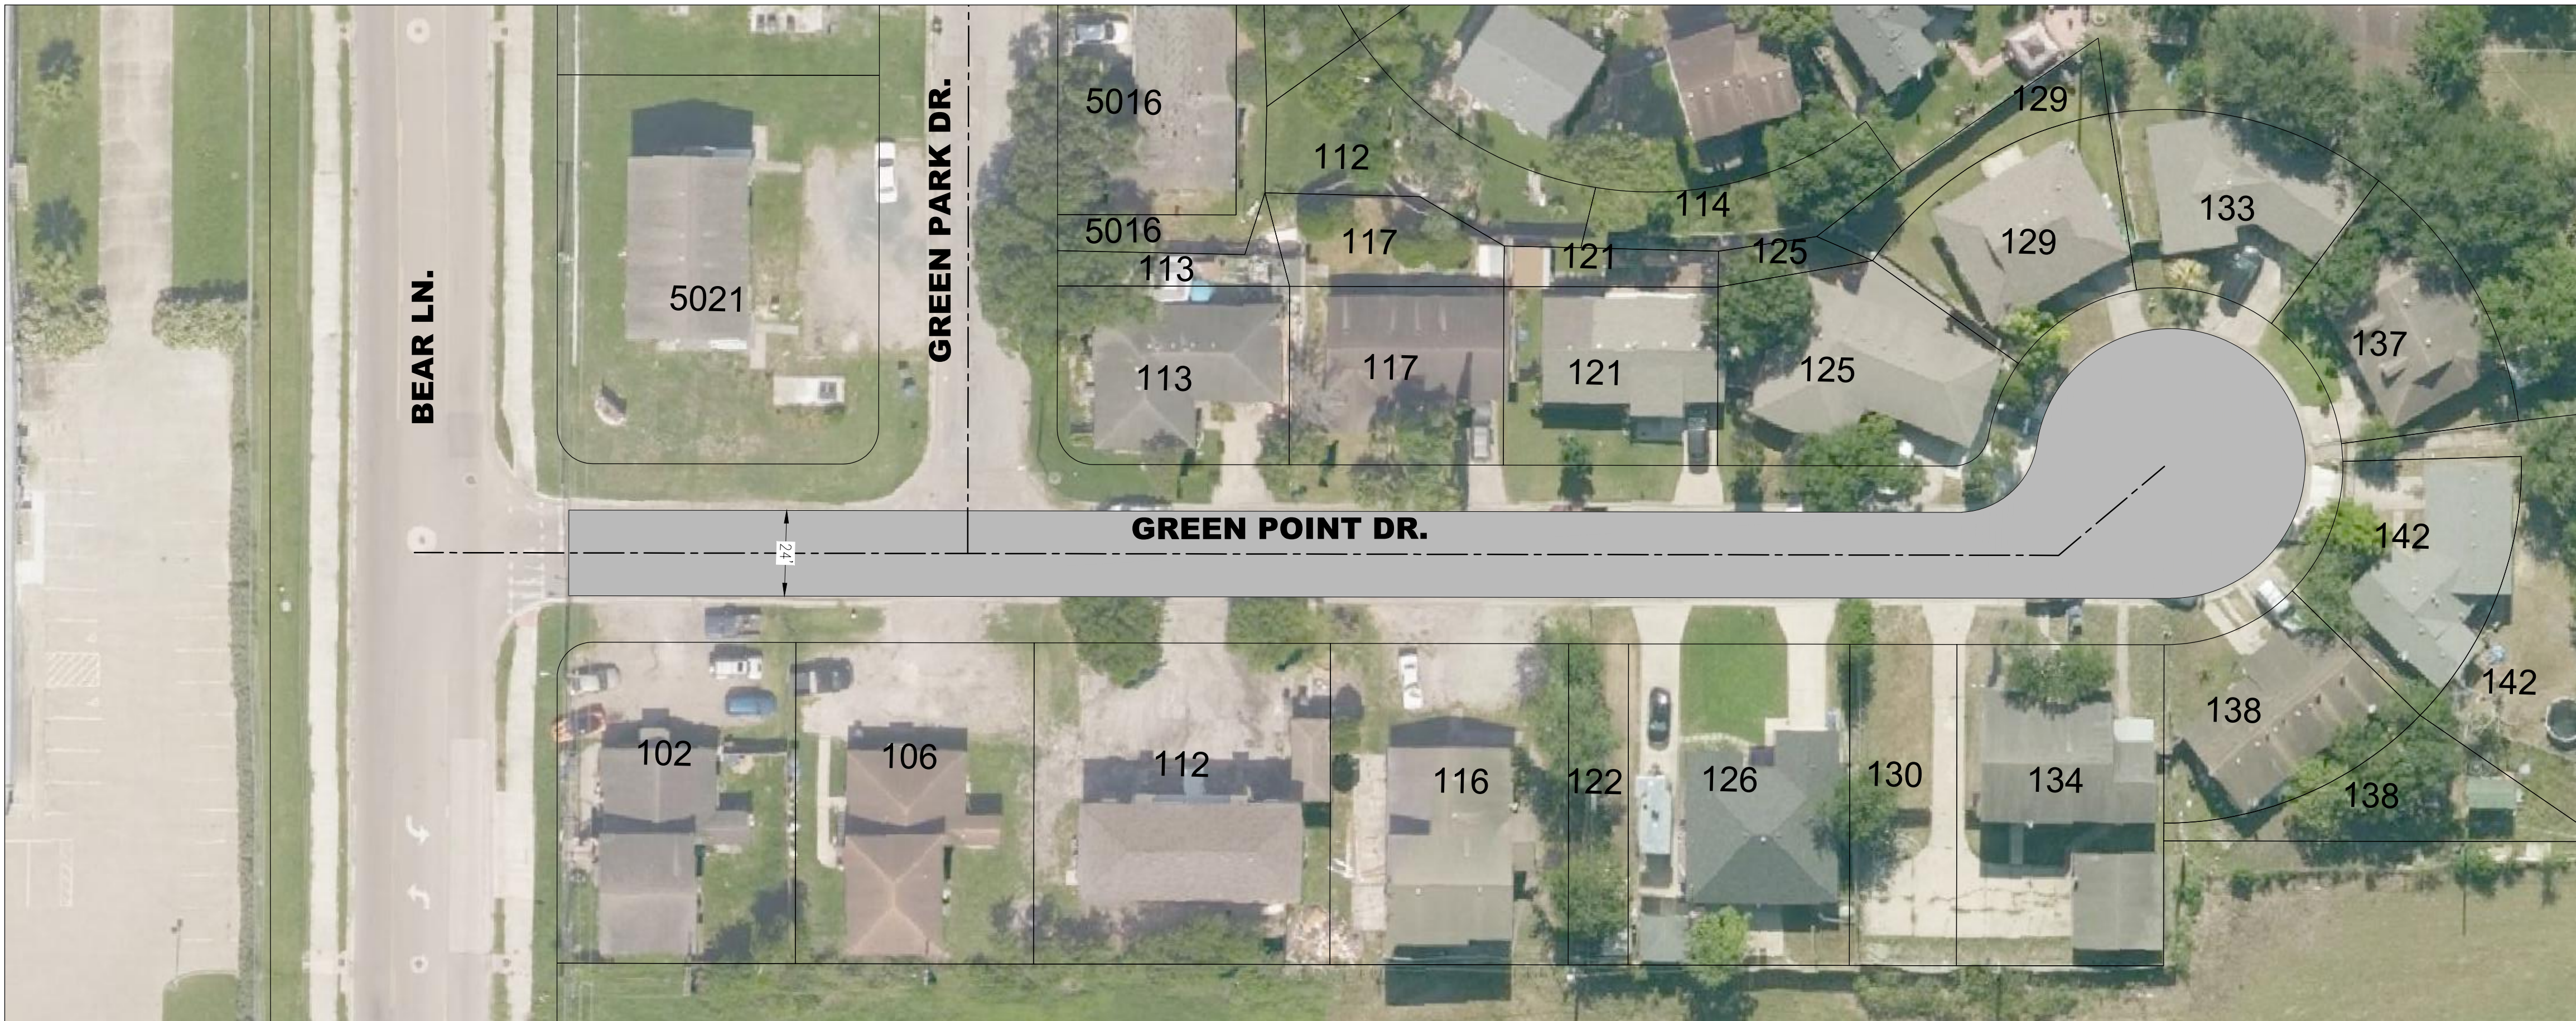

LEGEND
PROPOSED PAVEMENT

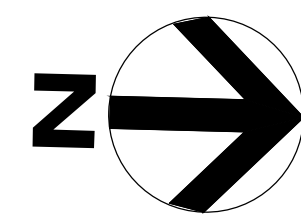