
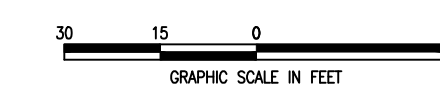
 



HARRY STREET

EVERHART RD. TO LANSDOWN DR.
RESIDENTIAL STREET REBUILD PROGRAM (YEAR 2)

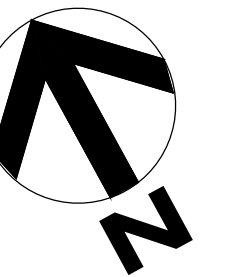

LEGEND

PROPOSED PAVEMENT

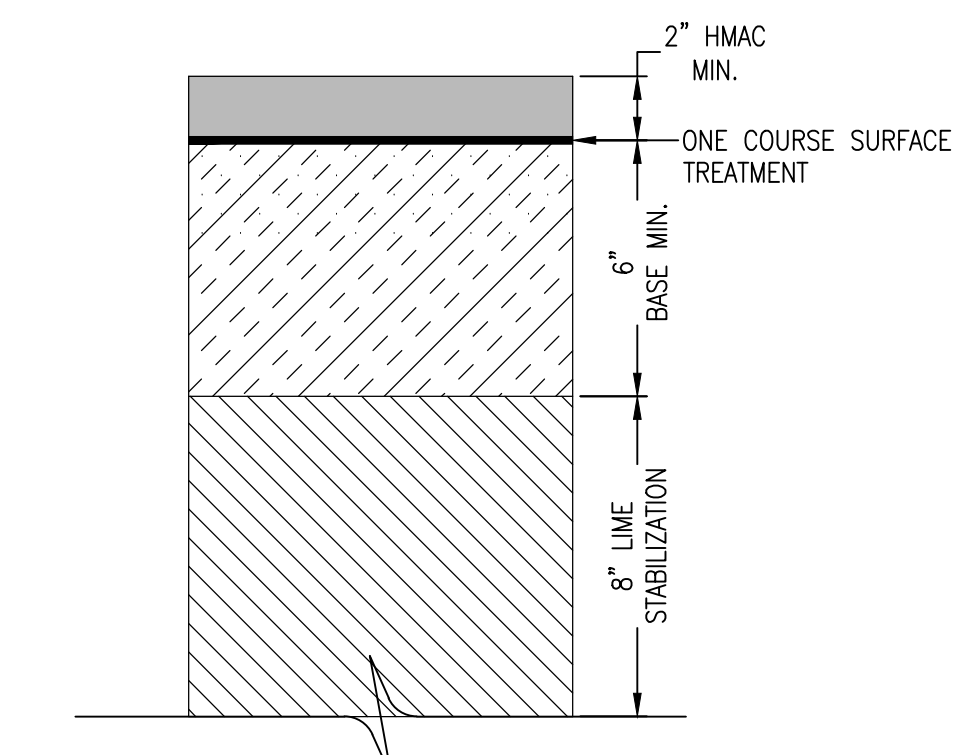

PRELIMINARY PAVEMENT
SECTION

