

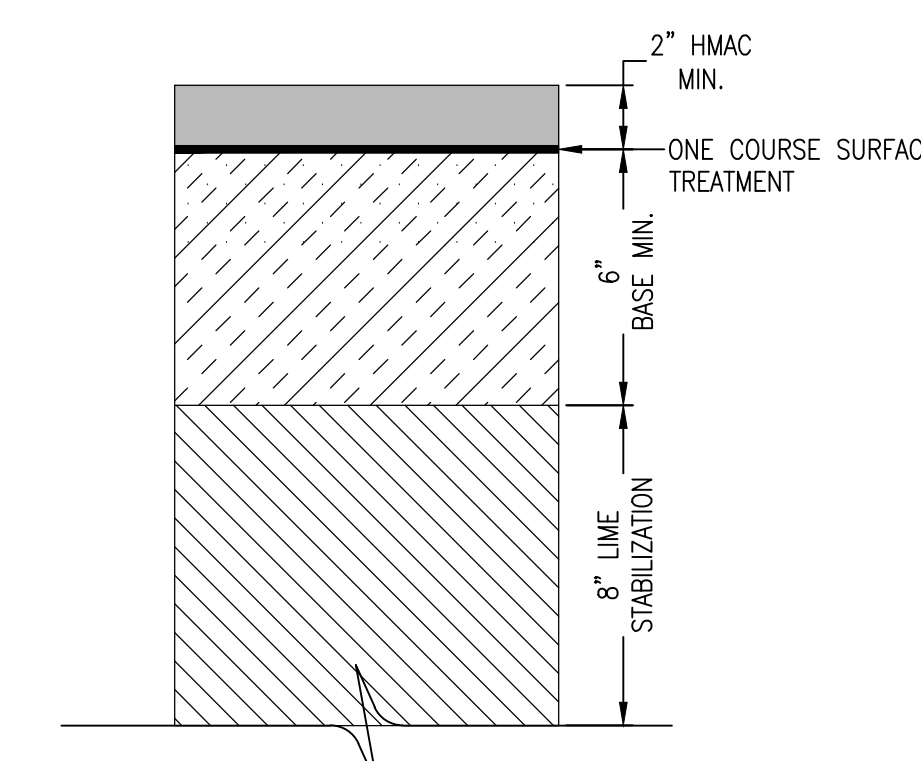
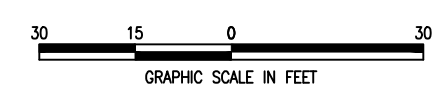


HEWIT DRIVE

HEWIT DR.
RESIDENTIAL STREET REBUILD PROGRAM (YEAR 2)

 



LEGEND
PROPOSED PAVEMENT

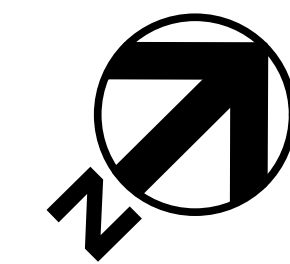


PRELIMINARY PAVEMENT
SECTION

HEWIT DRIVE

HEWIT DR.
RESIDENTIAL STREET REBUILD PROGRAM (YEAR 2)

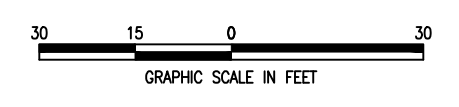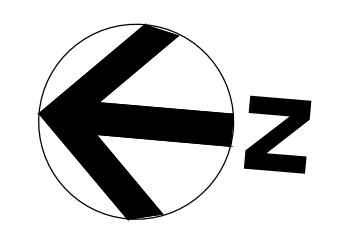

LEGEND
[Grey box] PROPOSED PAVEMENT

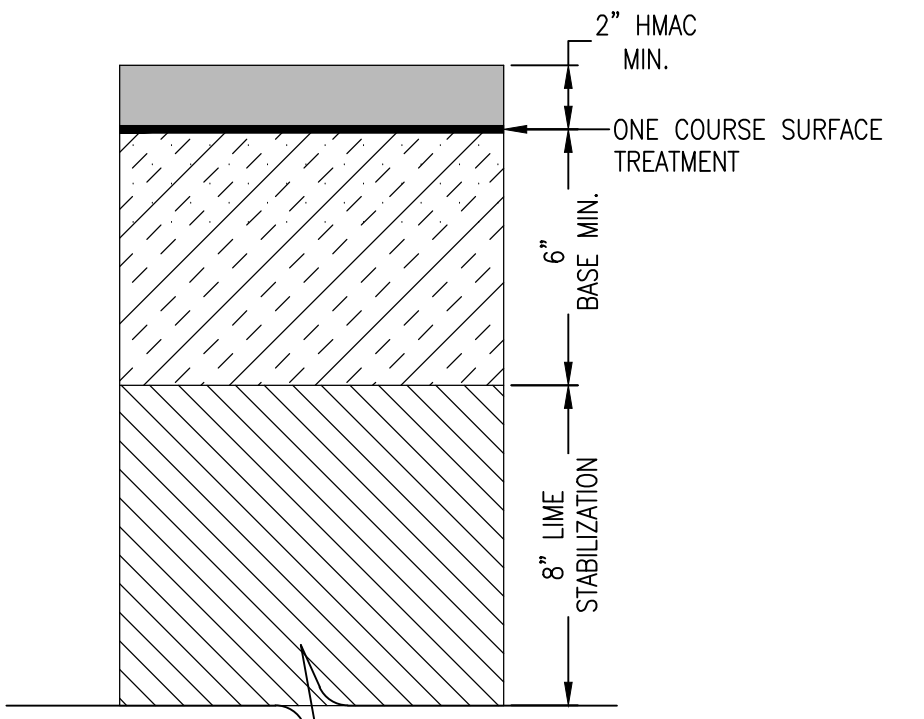

PRELIMINARY PAVEMENT SECTION

