

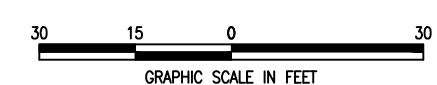
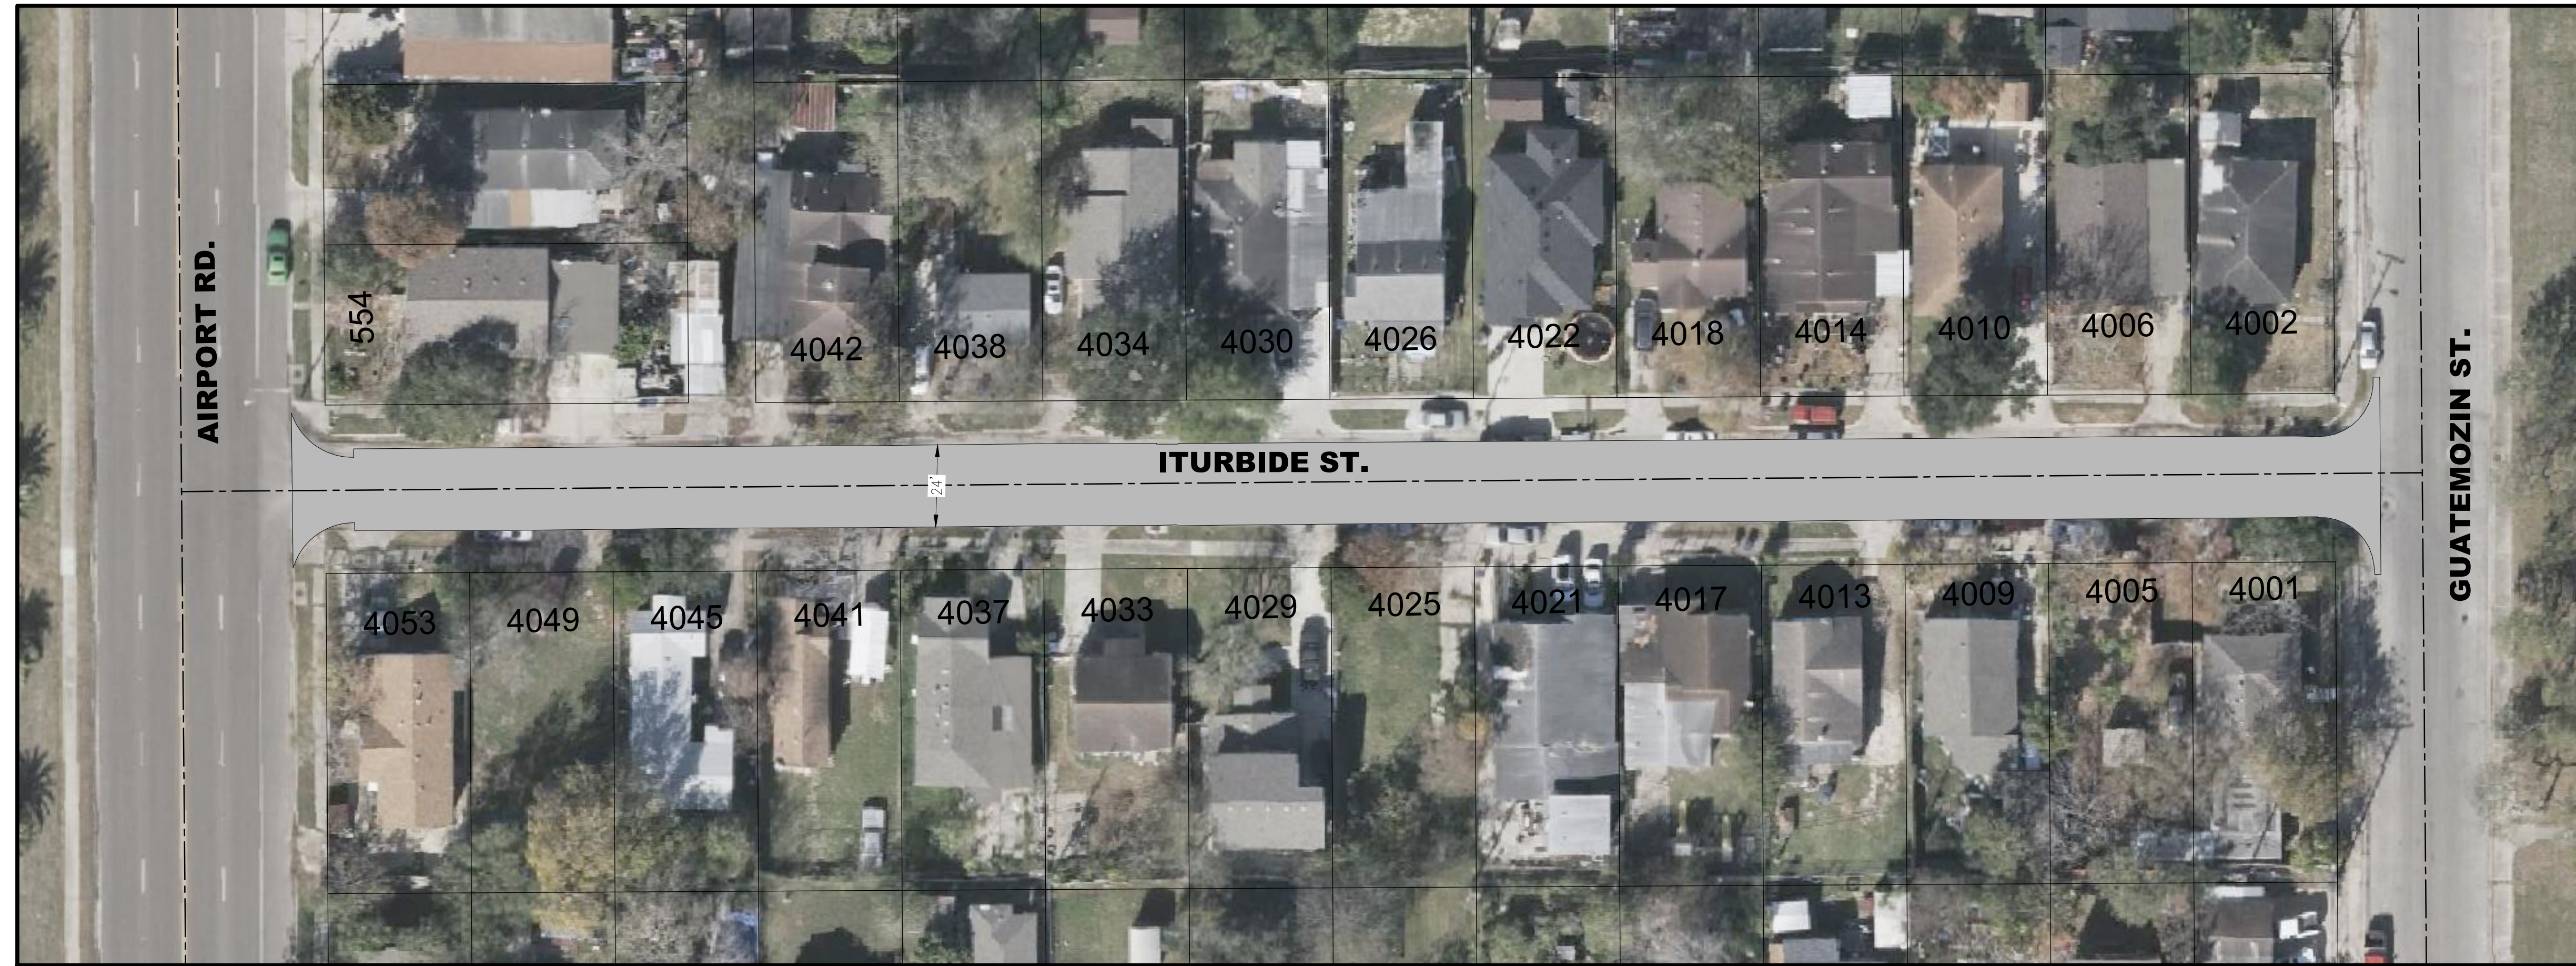


ITURBIDE ST.

GUATEMOZIN ST. TO AIRPORT RD.
RESIDENTIAL STREET REBUILD PROGRAM (YEAR 2)

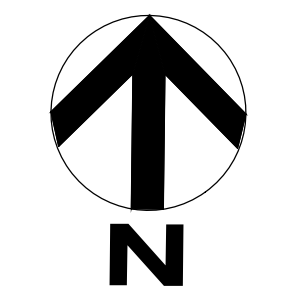

LEGEND
[Grey box] PROPOSED PAVEMENT

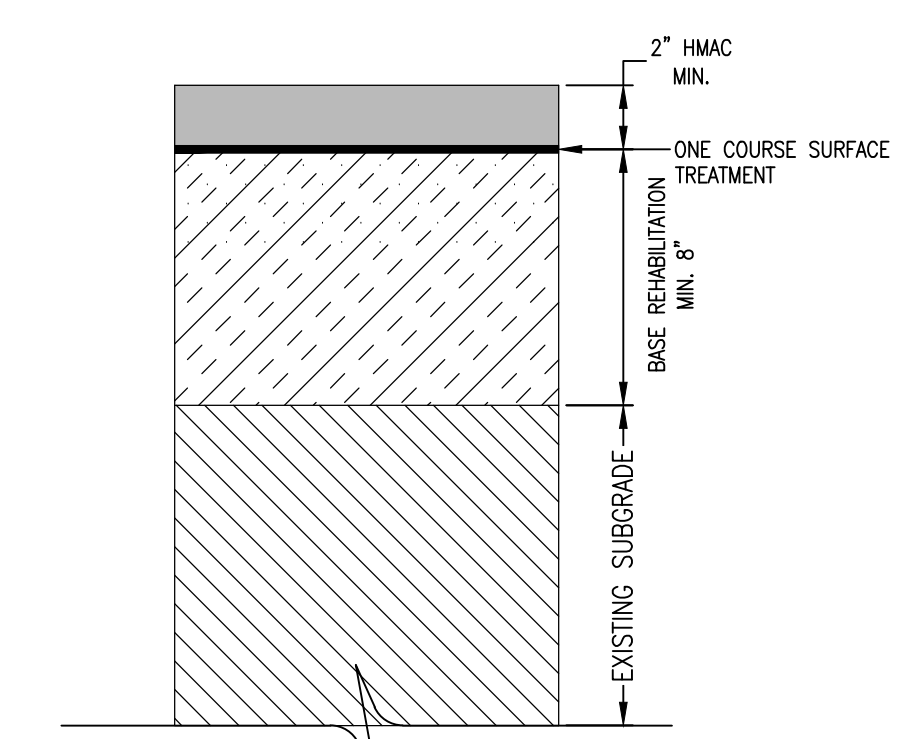

PRELIMINARY PAVEMENT
SECTION

