

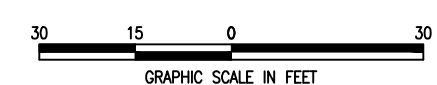


YORKSHIRE DRIVE

YORKTOWN BLVD. TO LETHABY DR.
RESIDENTIAL STREET REBUILD PROGRAM (YEAR 2)

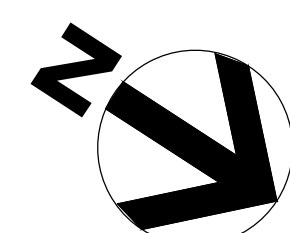

LEGEND
■ PROPOSED PAVEMENT




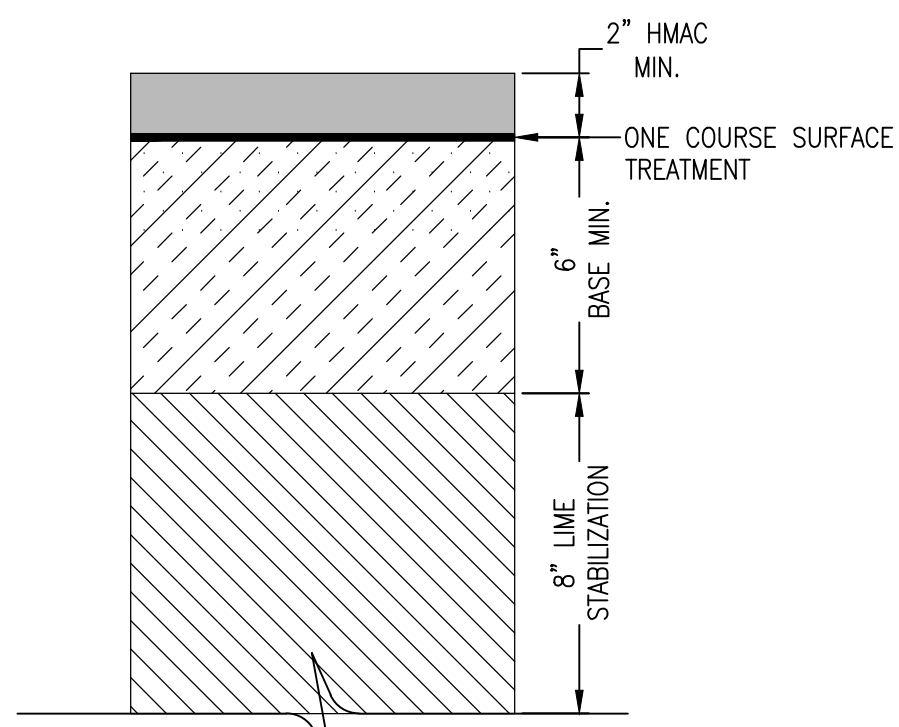


PRELIMINARY PAVEMENT SECTION



YORKSHIRE DRIVE

YORKTOWN BLVD. TO LETHABY DR.
RESIDENTIAL STREET REBUILD PROGRAM (YEAR 2)

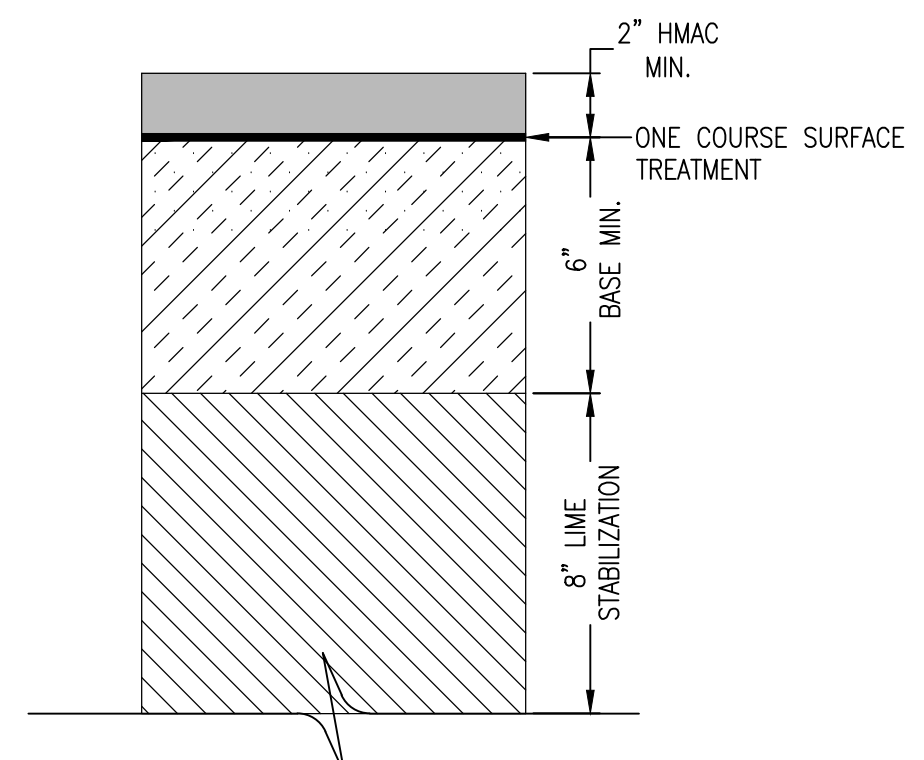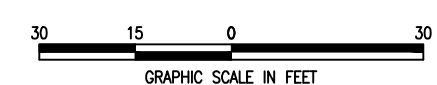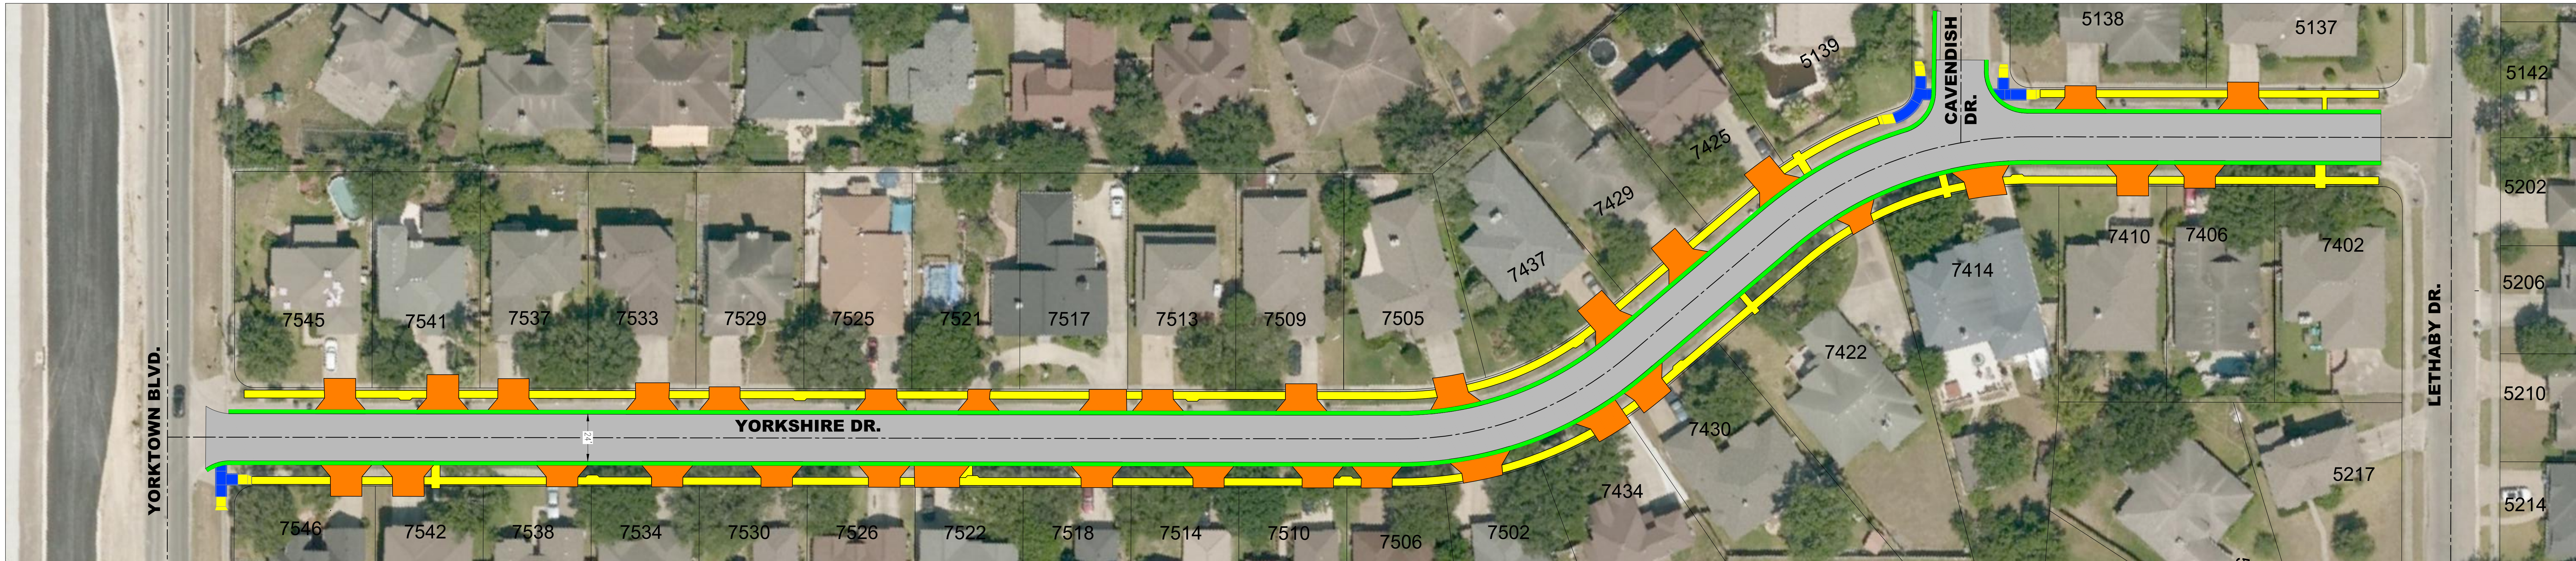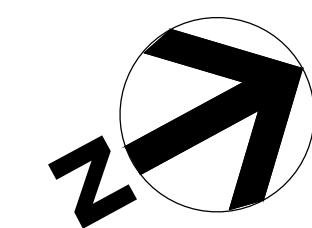

PRELIMINARY PAVEMENT
SECTION

LEGEND

- PROPOSED PAVEMENT
- PROPOSED SIDEWALK REMOVE AND REPLACE
- PROPOSED ADA ACCESSIBILITY RAMP
- PROPOSED CURB AND GUTTER REMOVE AND REPLACE
- PROPOSED DRIVEWAY REMOVE AND REPLACE
- PROPOSED VALLEY GUTTER REMOVE AND REPLACE
- PROPOSED RE-CONSTRUCT SPEED HUMP
- PROPOSED NEW SIDEWALK

