
 



FAIRFAX DRIVE

OLD ROBSTOWN RD. TO FAIRVIEW DR.
RESIDENTIAL STREET REBUILD PROGRAM

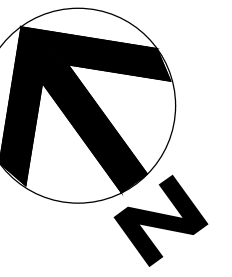

LEGEND

- PROPOSED PAVEMENT
- PROPOSED SIDEWALK REMOVE AND REPLACE
- PROPOSED ADA ACCESSIBILITY RAMP
- PROPOSED CURB AND GUTTER REMOVE AND REPLACE
- PROPOSED DRIVEWAY REMOVE AND REPLACE
- PROPOSED VALLEY GUTTER REMOVE AND REPLACE
- PROPOSED RE-CONSTRUCT SPEED HUMP
- PROPOSED NEW SIDEWALK

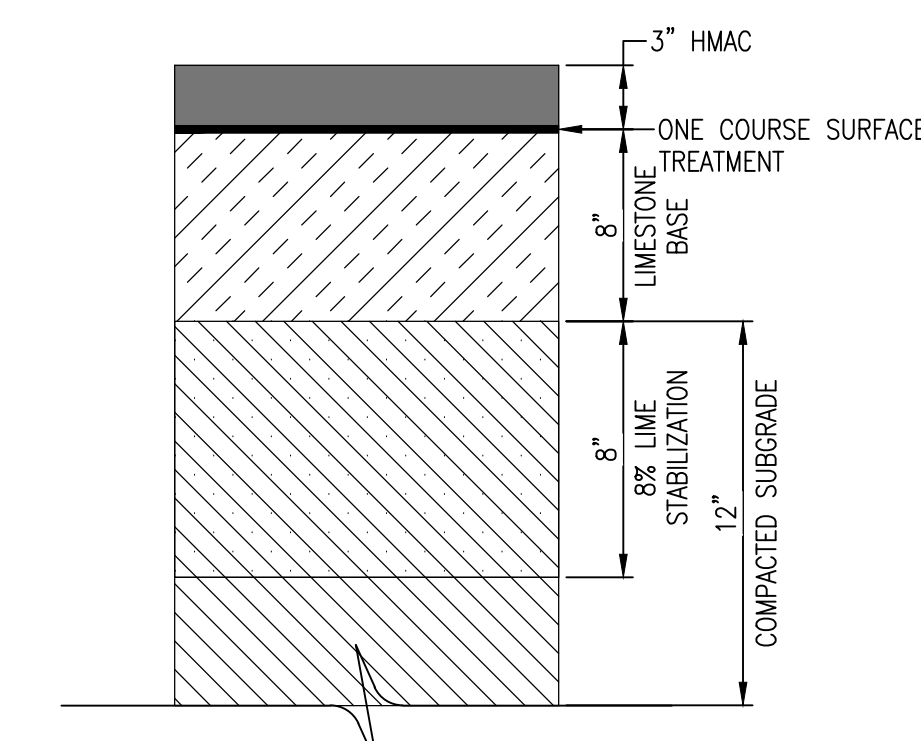

PRELIMINARY PAVEMENT SECTION

