

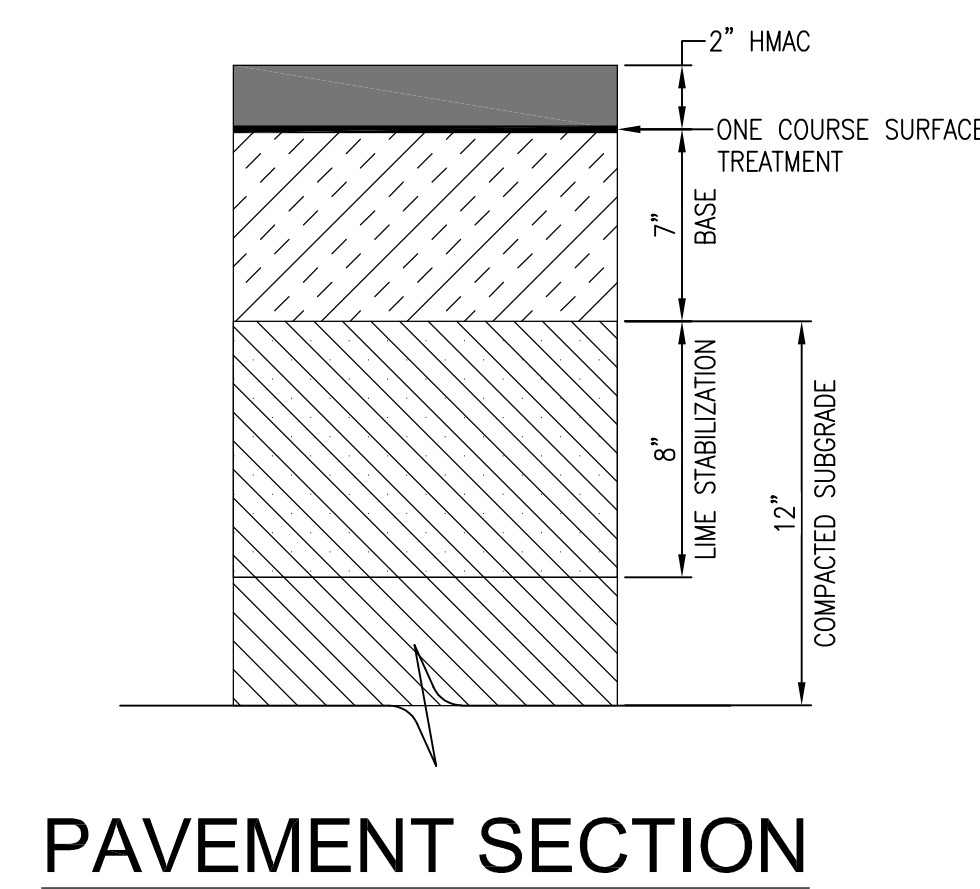


# ANGELO & BEVERLY DRIVE

SANTA FE ST. TO SANTA FE ST.  
RESIDENTIAL STREET REBUILD PROGRAM (YEAR 2019)

 

- LEGEND**
- PROPOSED PAVEMENT
  - PROPOSED SIDEWALK REMOVE AND REPLACE
  - PROPOSED ADA ACCESSIBILITY RAMPS
  - PROPOSED CURB AND GUTTER REMOVE AND REPLACE
  - PROPOSED DRIVEWAY REMOVE AND REPLACE
  - PROPOSED VALLEY GUTTER REMOVE AND REPLACE
  - PROPOSED RE-CONSTRUCT SPEED HUMP
  - PROPOSED NEW SIDEWALK

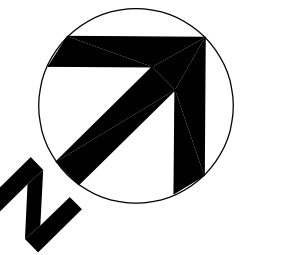