

 


CHAMBERLAIN STREET

REID DR. TO S. ALAMEDA ST.
RESIDENTIAL STREET REBUILD PROGRAM (YEAR 2019)

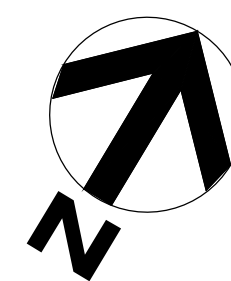

- LEGEND
- PROPOSED PAVEMENT
 - PROPOSED SIDEWALK REMOVE AND REPLACE
 - PROPOSED ADA ACCESSIBILITY RAMP
 - PROPOSED CURB AND GUTTER REMOVE AND REPLACE
 - PROPOSED DRIVEWAY REMOVE AND REPLACE
 - PROPOSED VALLEY GUTTER REMOVE AND REPLACE
 - PROPOSED RE-CONSTRUCT SPEED HUMP
 - PROPOSED NEW SIDEWALK


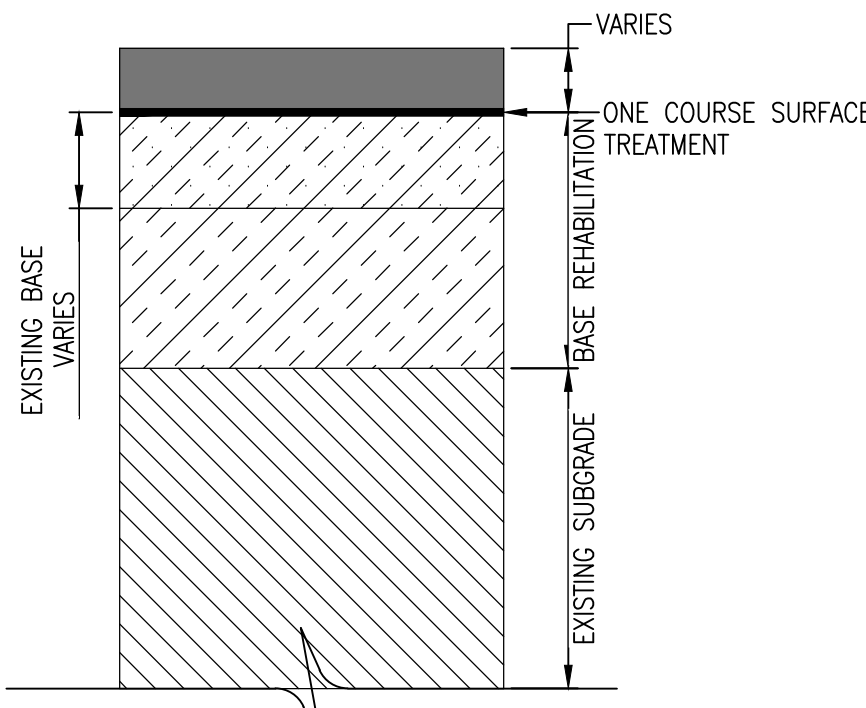


PRELIMINARY PAVEMENT
SECTION




CHAMBERLAIN STREET

REID DR. TO LAWNVIEW ST.
RESIDENTIAL STREET REBUILD PROGRAM (YEAR 2019)

 
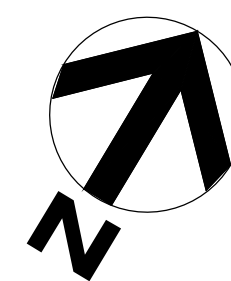


- LEGEND
- PROPOSED PAVEMENT
 - PROPOSED SIDEWALK REMOVE AND REPLACE
 - PROPOSED ADA ACCESSIBILITY RAMP
 - PROPOSED CURB AND GUTTER REMOVE AND REPLACE
 - PROPOSED DRIVEWAY REMOVE AND REPLACE
 - PROPOSED VALLEY GUTTER REMOVE AND REPLACE
 - PROPOSED RE-CONSTRUCT SPEED HUMP
 - PROPOSED NEW SIDEWALK

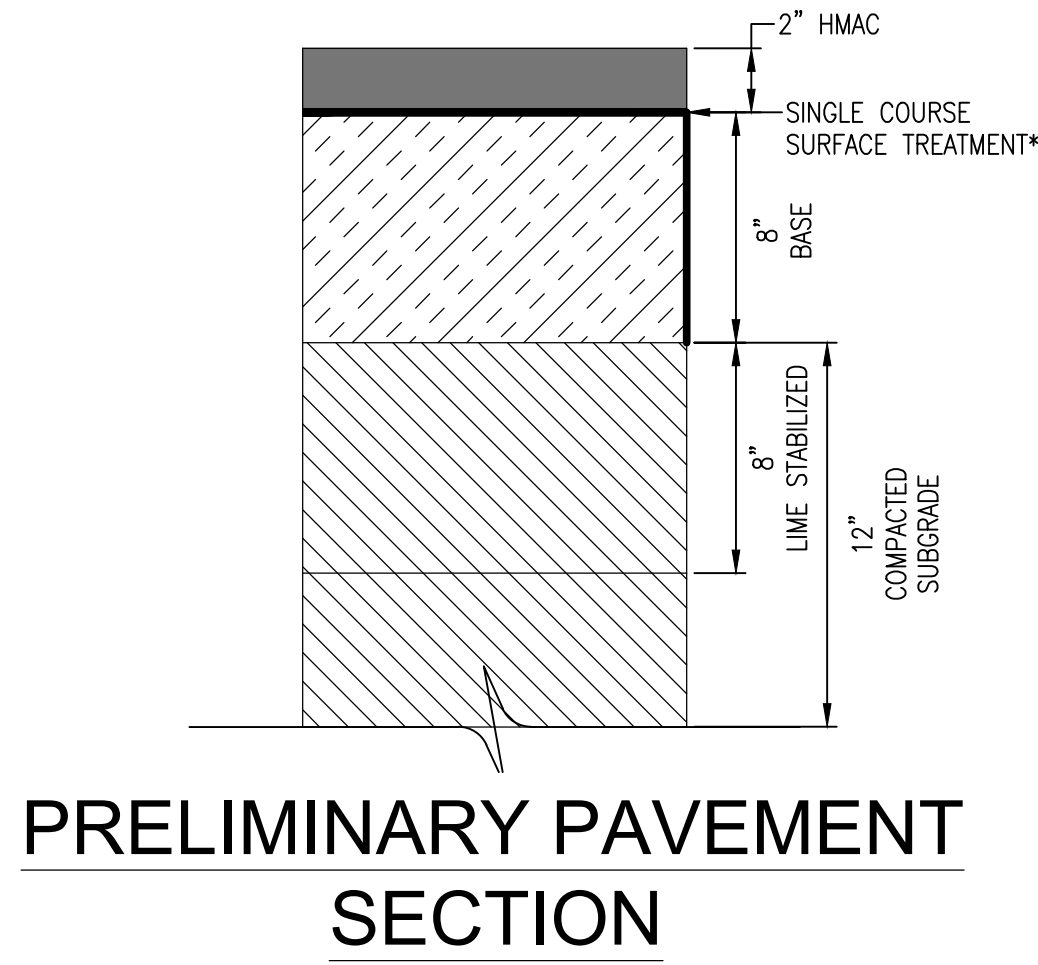


CHAMBERLAIN STREET

REID DR. TO S. ALAMEDA ST.
RESIDENTIAL STREET REBUILD PROGRAM (YEAR 2019)

 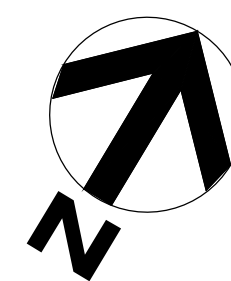

LEGEND
PROPOSED PAVEMENT


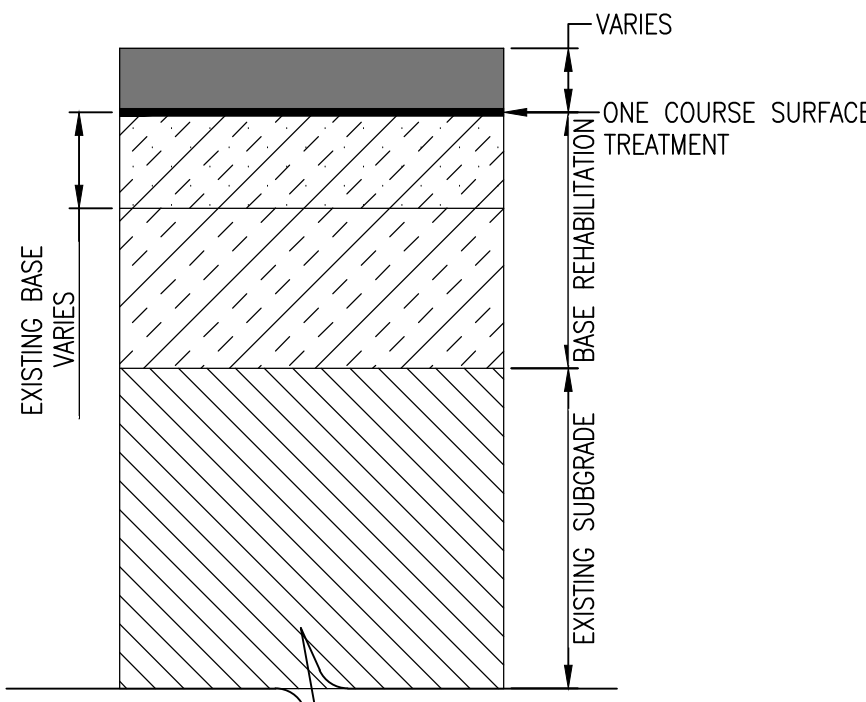


PRELIMINARY PAVEMENT SECTION




CHAMBERLAIN STREET

REID DR. TO LAWNVIEW ST.
RESIDENTIAL STREET REBUILD PROGRAM (YEAR 2019)

 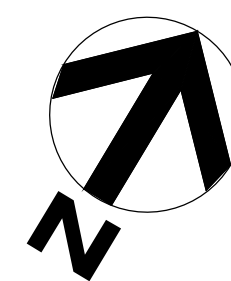

LEGEND
PROPOSED PAVEMENT

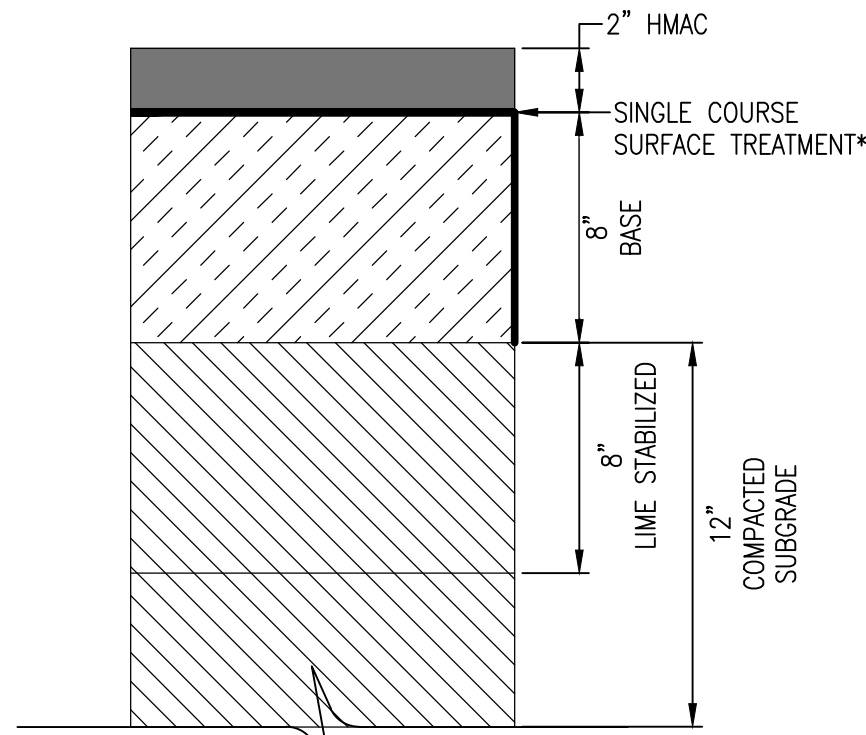

PRELIMINARY PAVEMENT SECTION

