

 


CUIPER STREET

AYERS ST. TO NAPLES ST.
RESIDENTIAL STREET REBUILD PROGRAM (YEAR 2019)

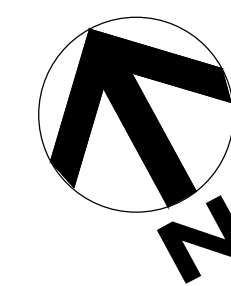

- LEGEND
- PROPOSED PAVEMENT
 - PROPOSED SIDEWALK REMOVE AND REPLACE
 - PROPOSED ADA ACCESSIBILITY RAMP
 - PROPOSED CURB AND GUTTER REMOVE AND REPLACE
 - PROPOSED DRIVEWAY REMOVE AND REPLACE
 - PROPOSED VALLEY GUTTER REMOVE AND REPLACE
 - PROPOSED RE-CONSTRUCT SPEED HUMP
 - PROPOSED NEW SIDEWALK

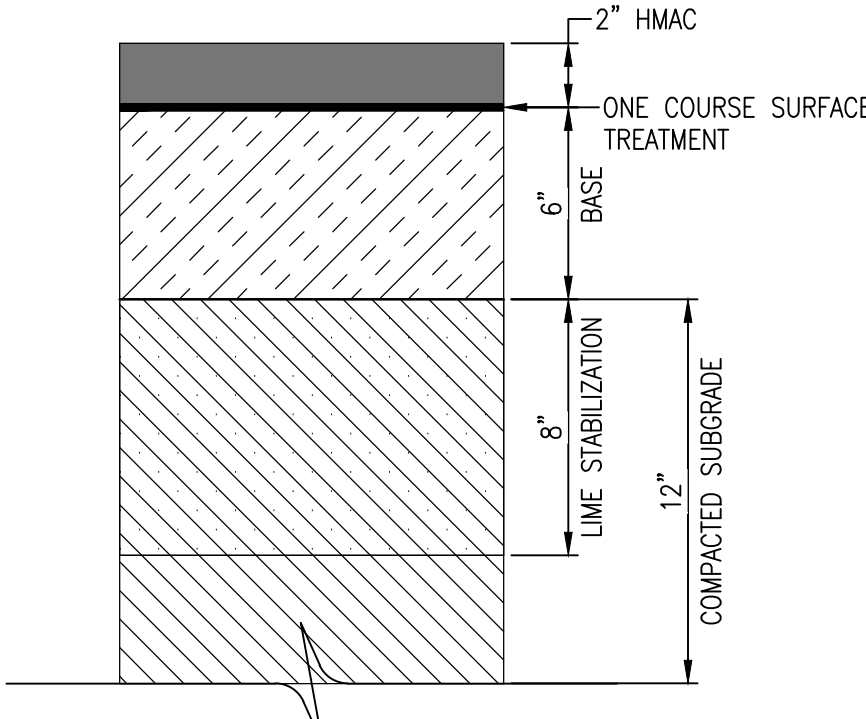


PRELIMINARY PAVEMENT
SECTION




CUIPER STREET

AYERS ST. TO NAPLES ST.
RESIDENTIAL STREET REBUILD PROGRAM (YEAR 2019)

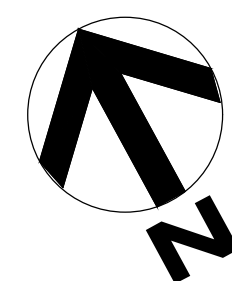

LEGEND
PROPOSED PAVEMENT

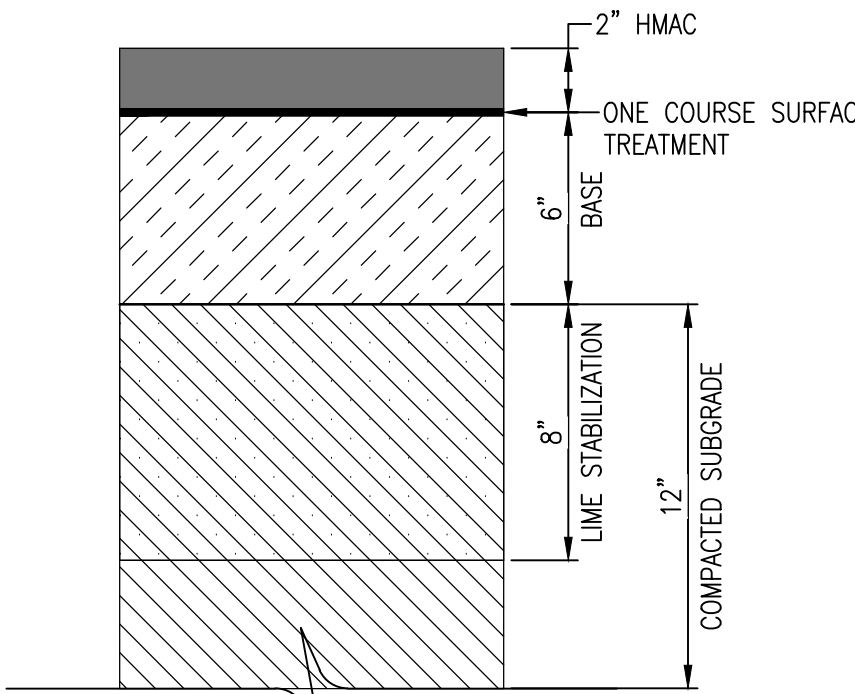

PRELIMINARY PAVEMENT SECTION

