

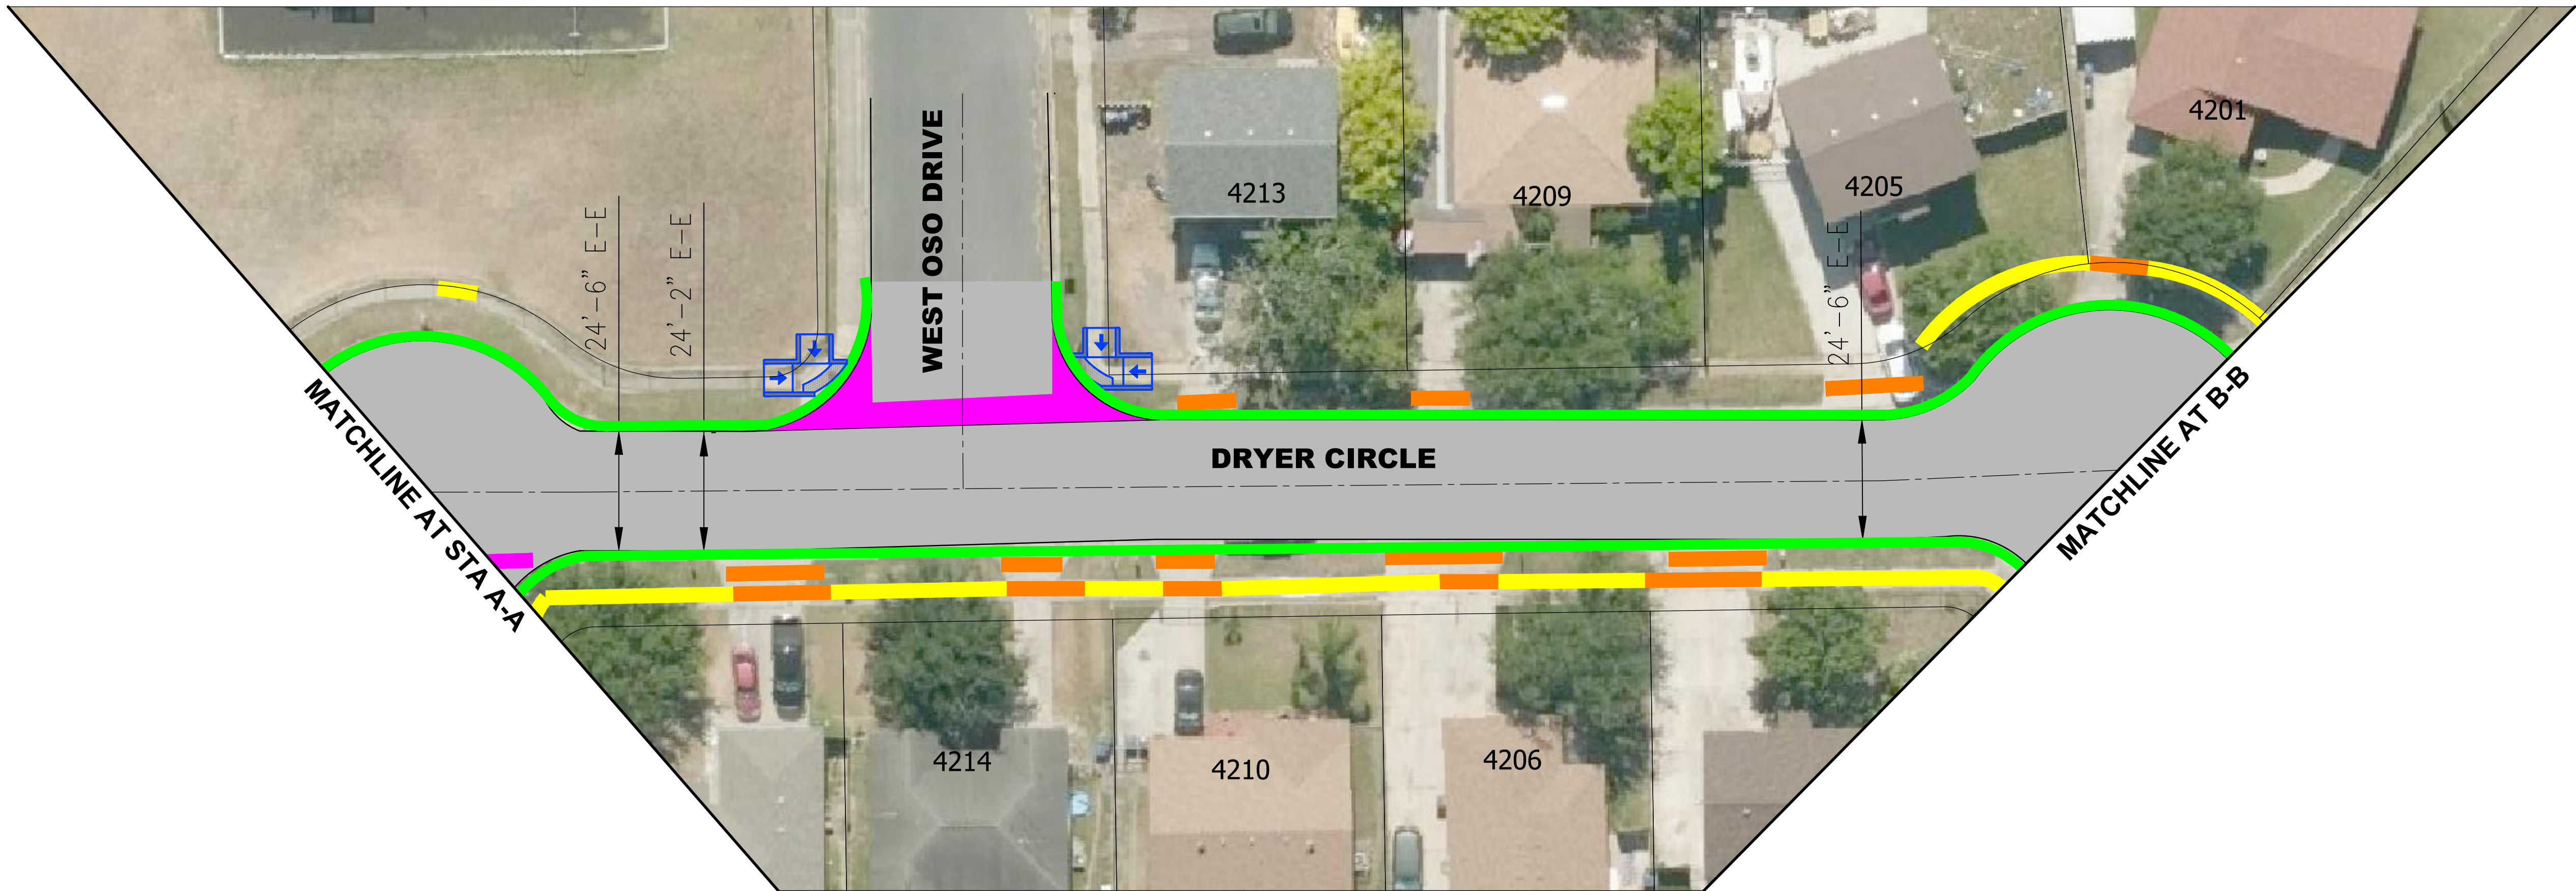


LANGTON AVENUE, DRYER CIRCLE, & RIVERTON DRIVE

DARCEY CIRC. TO ARCHDALE DR.
RESIDENTIAL STREET REBUILD PROGRAM (YEAR 2019)

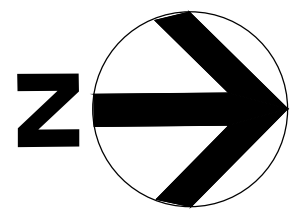

- LEGEND
- PROPOSED PAVEMENT
 - PROPOSED SIDEWALK REMOVE AND REPLACE
 - PROPOSED ADA ACCESSIBILITY RAMPS
 - PROPOSED CURB AND GUTTER REMOVE AND REPLACE
 - PROPOSED DRIVEWAY REMOVE AND REPLACE
 - PROPOSED VALLEY GUTTER REMOVE AND REPLACE
 - PROPOSED RE-CONSTRUCT SPEED HUMP
 - PROPOSED NEW SIDEWALK

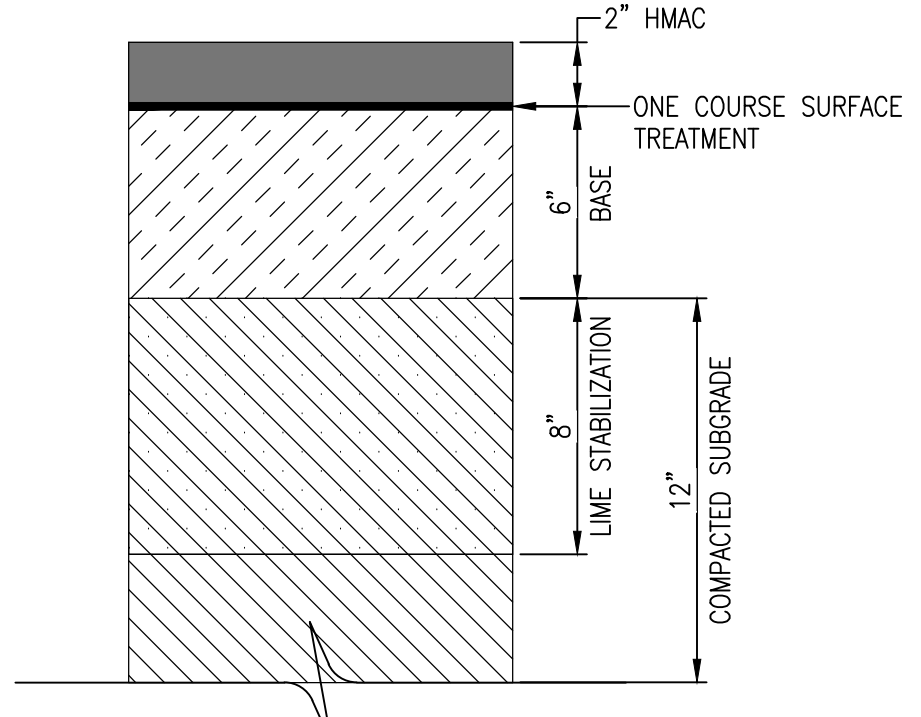


PRELIMINARY PAVEMENT
SECTION




LANGTON AVENUE, DRYER CIRCLE, & RIVERTON DRIVE

DARCEY CIRC. TO ARCHDALE DR.
RESIDENTIAL STREET REBUILD PROGRAM (YEAR 2019)

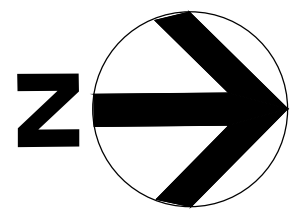

LEGEND

 PROPOSED PAVEMENT

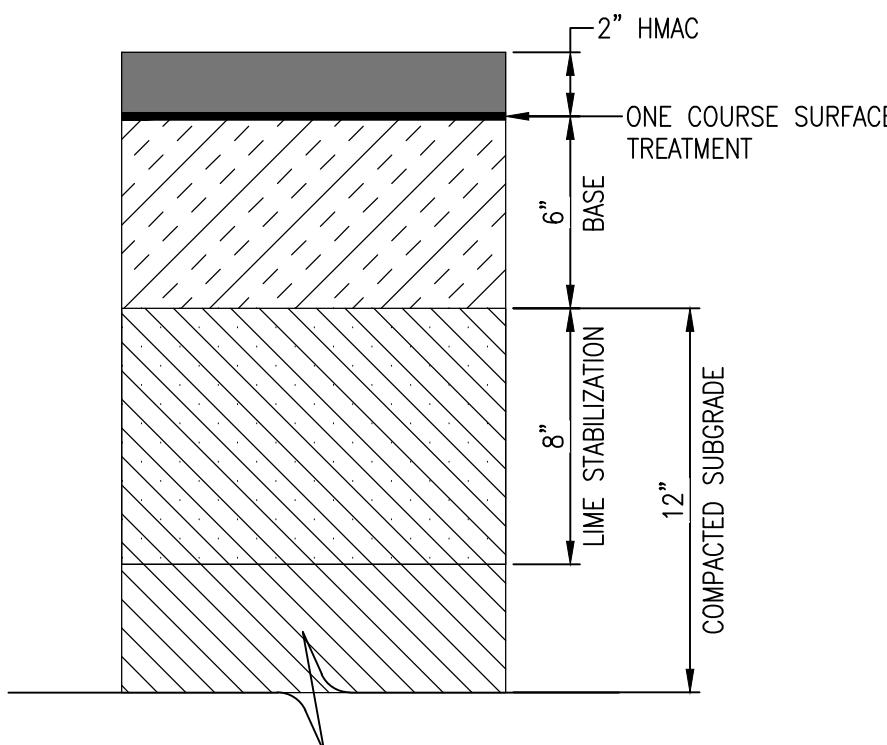

PRELIMINARY PAVEMENT
SECTION

