
 



HAMPSHIRE ROAD

BENYS RD. TO N. PADRE ISLAND ACCESS RD.
RESIDENTIAL STREET REBUILD PROGRAM (YEAR 2019)

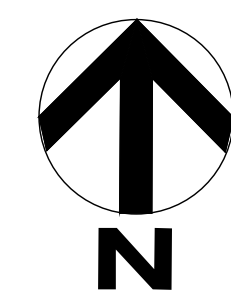

MATCHLINE AT A-A

MATCHLINE AT A-A

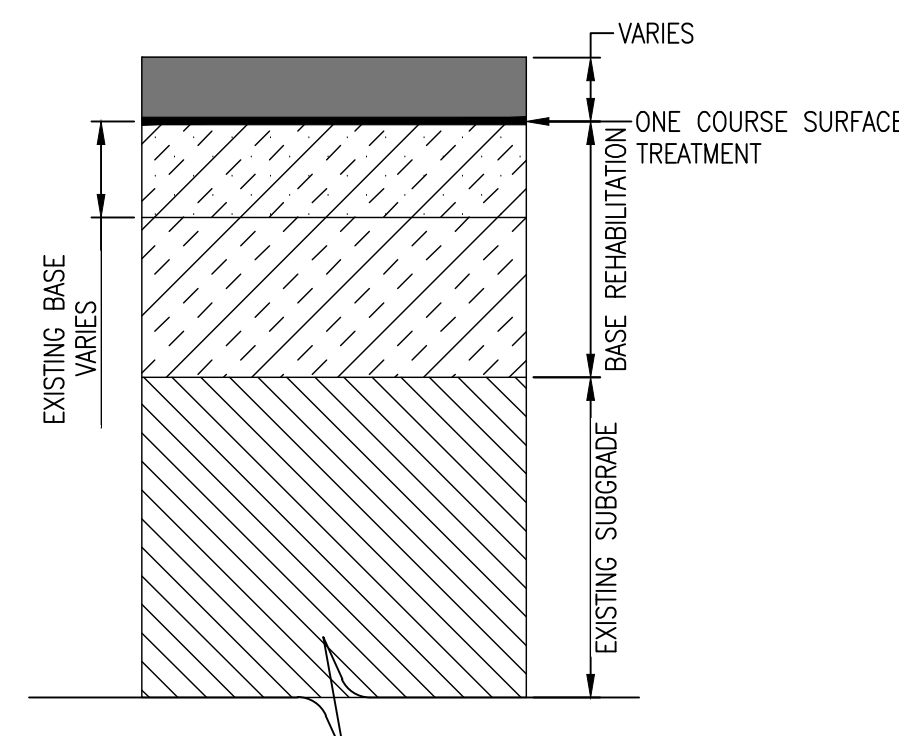



PRELIMINARY PAVEMENT
SECTION

LEGEND

- PROPOSED PAVEMENT
- PROPOSED SIDEWALK REMOVE AND REPLACE
- PROPOSED ADA ACCESSIBILITY RAMP
- PROPOSED CURB AND GUTTER REMOVE AND REPLACE
- PROPOSED DRIVEWAY REMOVE AND REPLACE
- PROPOSED VALLEY GUTTER REMOVE AND REPLACE
- PROPOSED RE-CONSTRUCT SPEED HUMP
- PROPOSED NEW SIDEWALK


HAMPSHIRE ROAD

BENYS RD. TO N. PADRE ISLAND ACCESS RD.
RESIDENTIAL STREET REBUILD PROGRAM (YEAR 2019)

 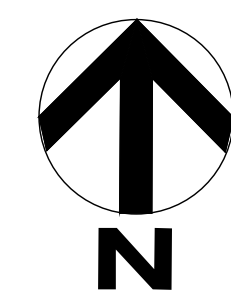

LEGEND

- PROPOSED PAVEMENT
- PROPOSED RE-CONSTRUCT SPEED HUMP

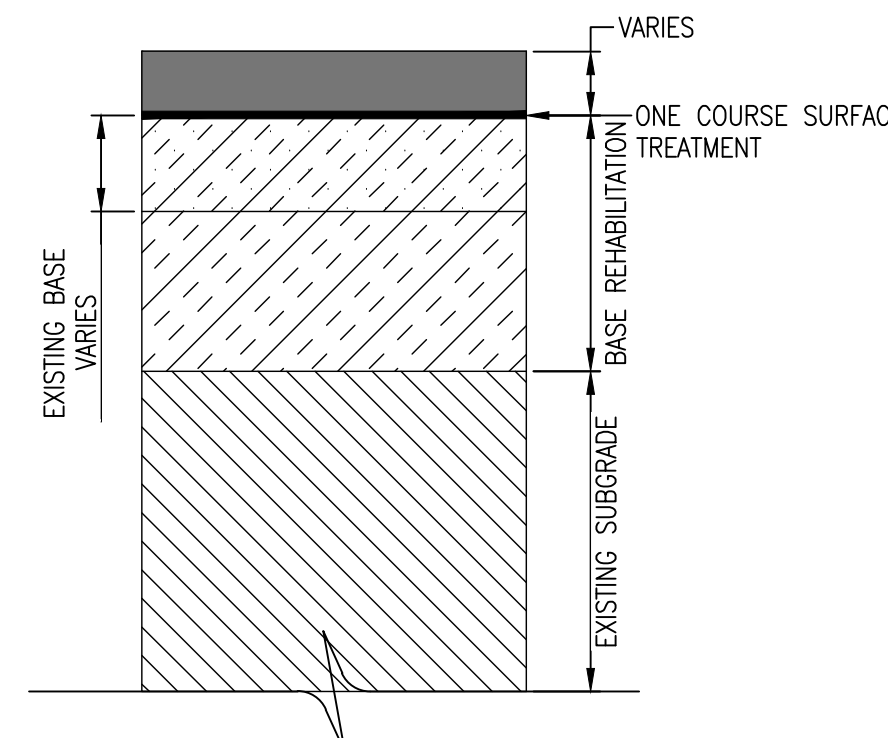

PRELIMINARY PAVEMENT
SECTION

