
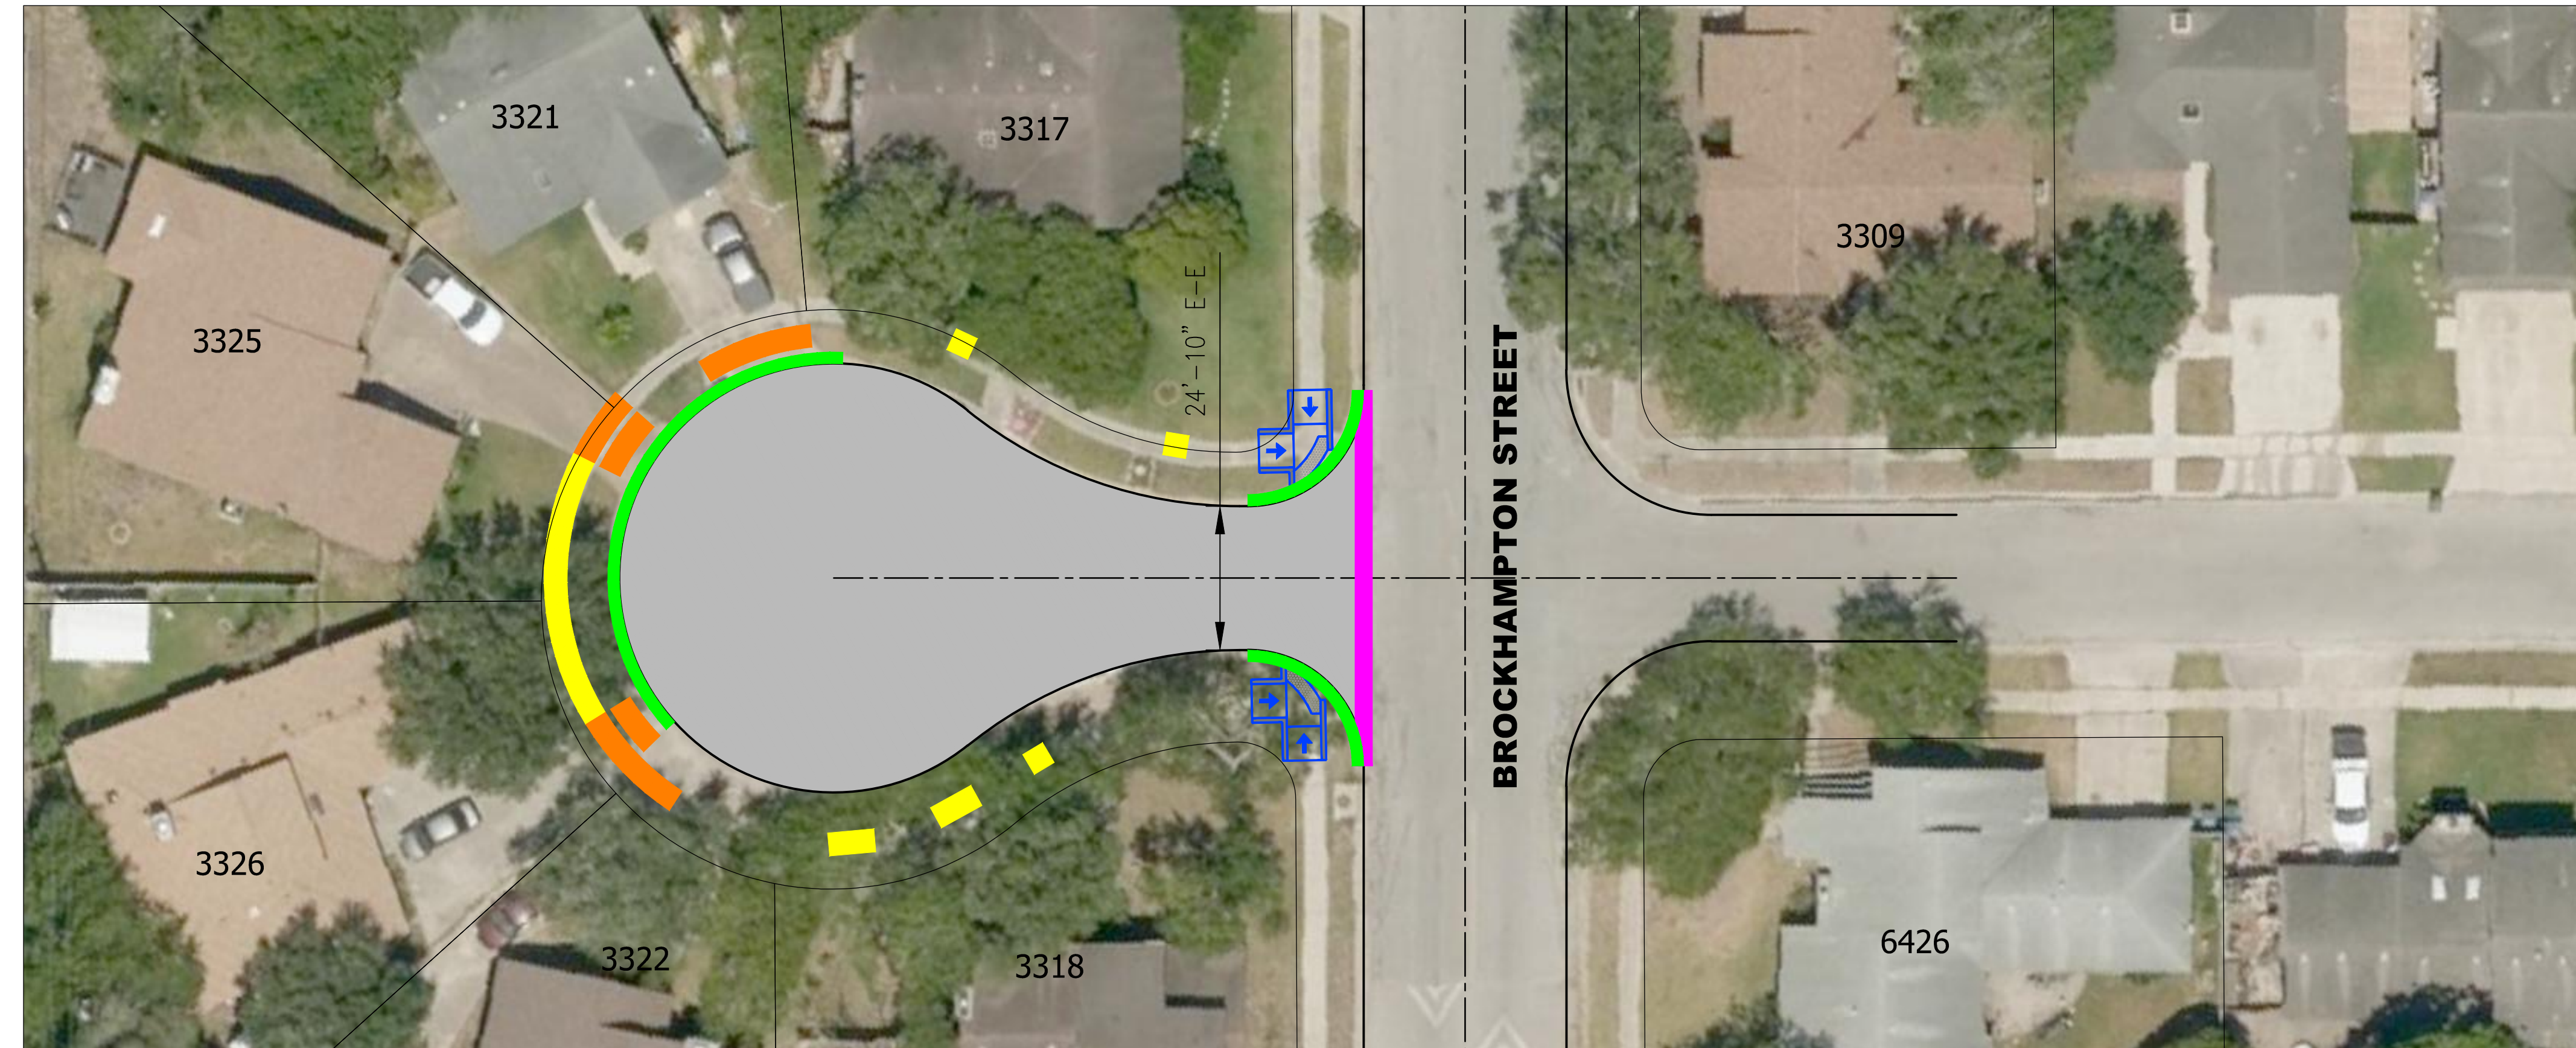



# HAMPTON STREET

**DEAD END TO BROCKHAMPTON ST.**  
RESIDENTIAL STREET REBUILD PROGRAM (YEAR 2019)

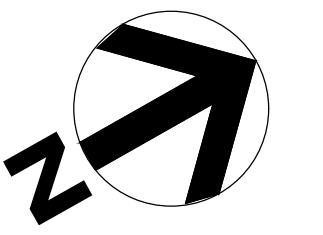

**LEGEND**

- PROPOSED PAVEMENT
- PROPOSED SIDEWALK REMOVE AND REPLACE
- PROPOSED ADA ACCESSIBILITY RAMPS
- PROPOSED CURB AND GUTTER REMOVE AND REPLACE
- PROPOSED DRIVEWAY REMOVE AND REPLACE
- PROPOSED VALLEY GUTTER REMOVE AND REPLACE
- PROPOSED RE-CONSTRUCT SPEED HUMP
- PROPOSED NEW SIDEWALK

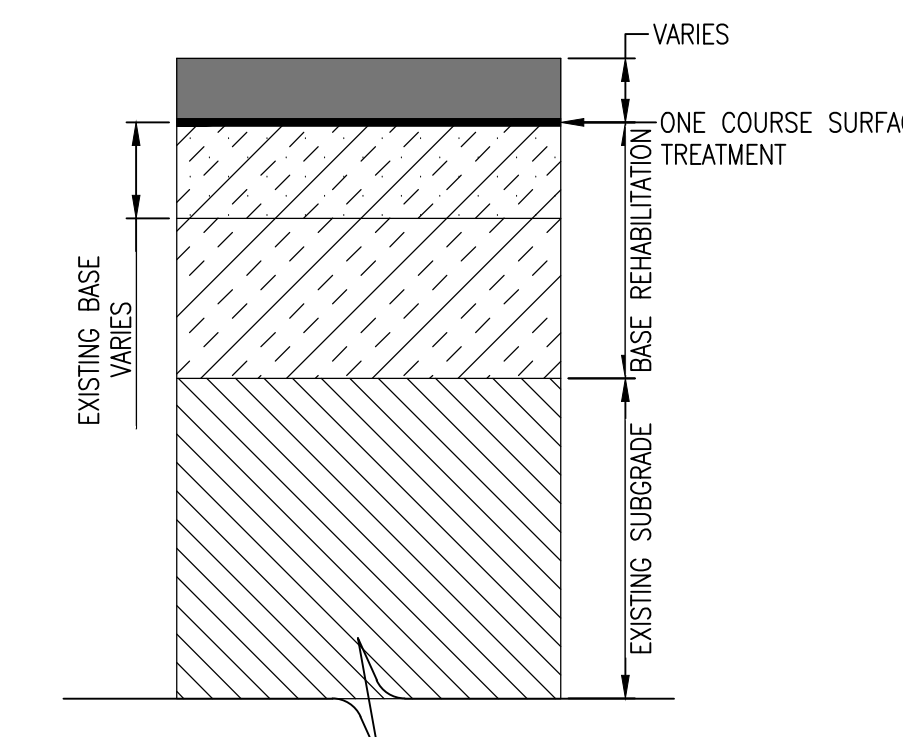

**PRELIMINARY PAVEMENT SECTION**

