
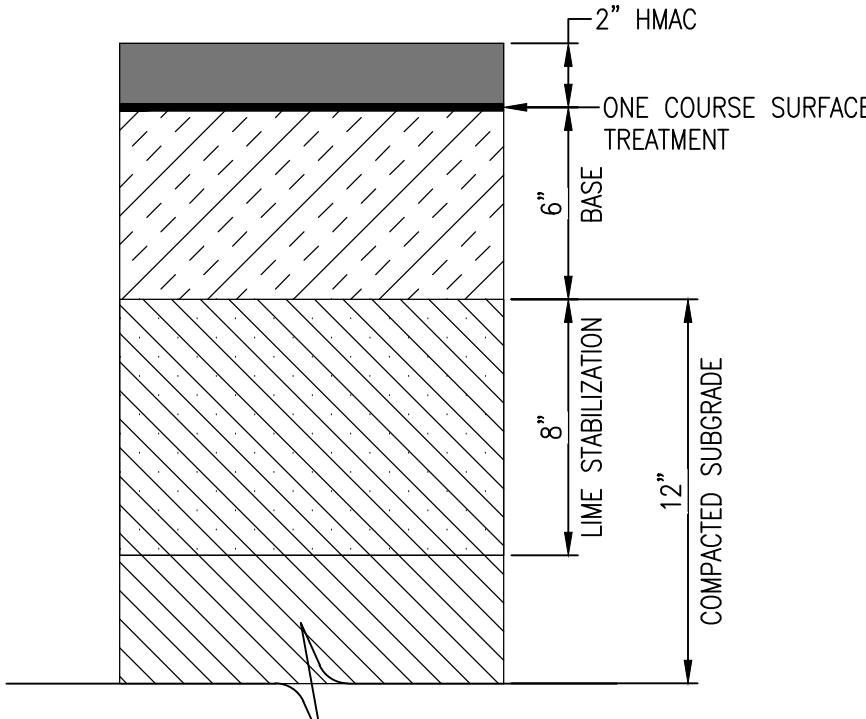
 


# KENTNER STREET

CAPE COD DR. TO CANTERBURY DR.  
RESIDENTIAL STREET REBUILD PROGRAM (YEAR 2019)

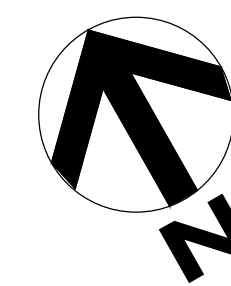

PRELIMINARY PAVEMENT  
SECTION





- LEGEND**
- PROPOSED PAVEMENT
  - PROPOSED SIDEWALK REMOVE AND REPLACE
  - PROPOSED ADA ACCESSIBILITY RAMP
  - PROPOSED CURB AND GUTTER REMOVE AND REPLACE
  - PROPOSED DRIVEWAY REMOVE AND REPLACE
  - PROPOSED VALLEY GUTTER REMOVE AND REPLACE
  - PROPOSED RE-CONSTRUCT SPEED HUMP
  - PROPOSED NEW SIDEWALK





# KENTNER STREET

CAPE COD DR. TO CANTERBURY DR.  
RESIDENTIAL STREET REBUILD PROGRAM (YEAR 2019)

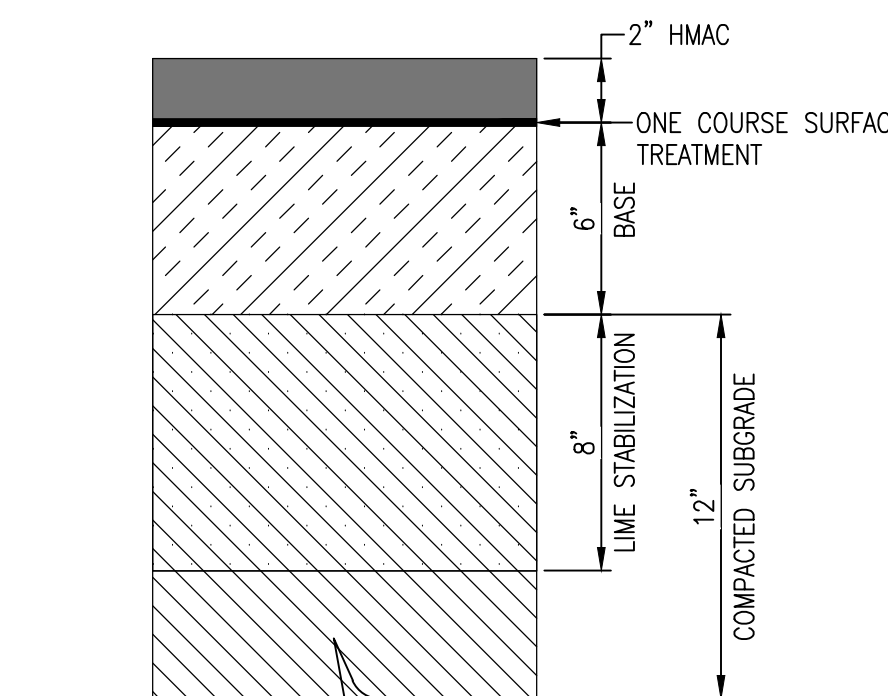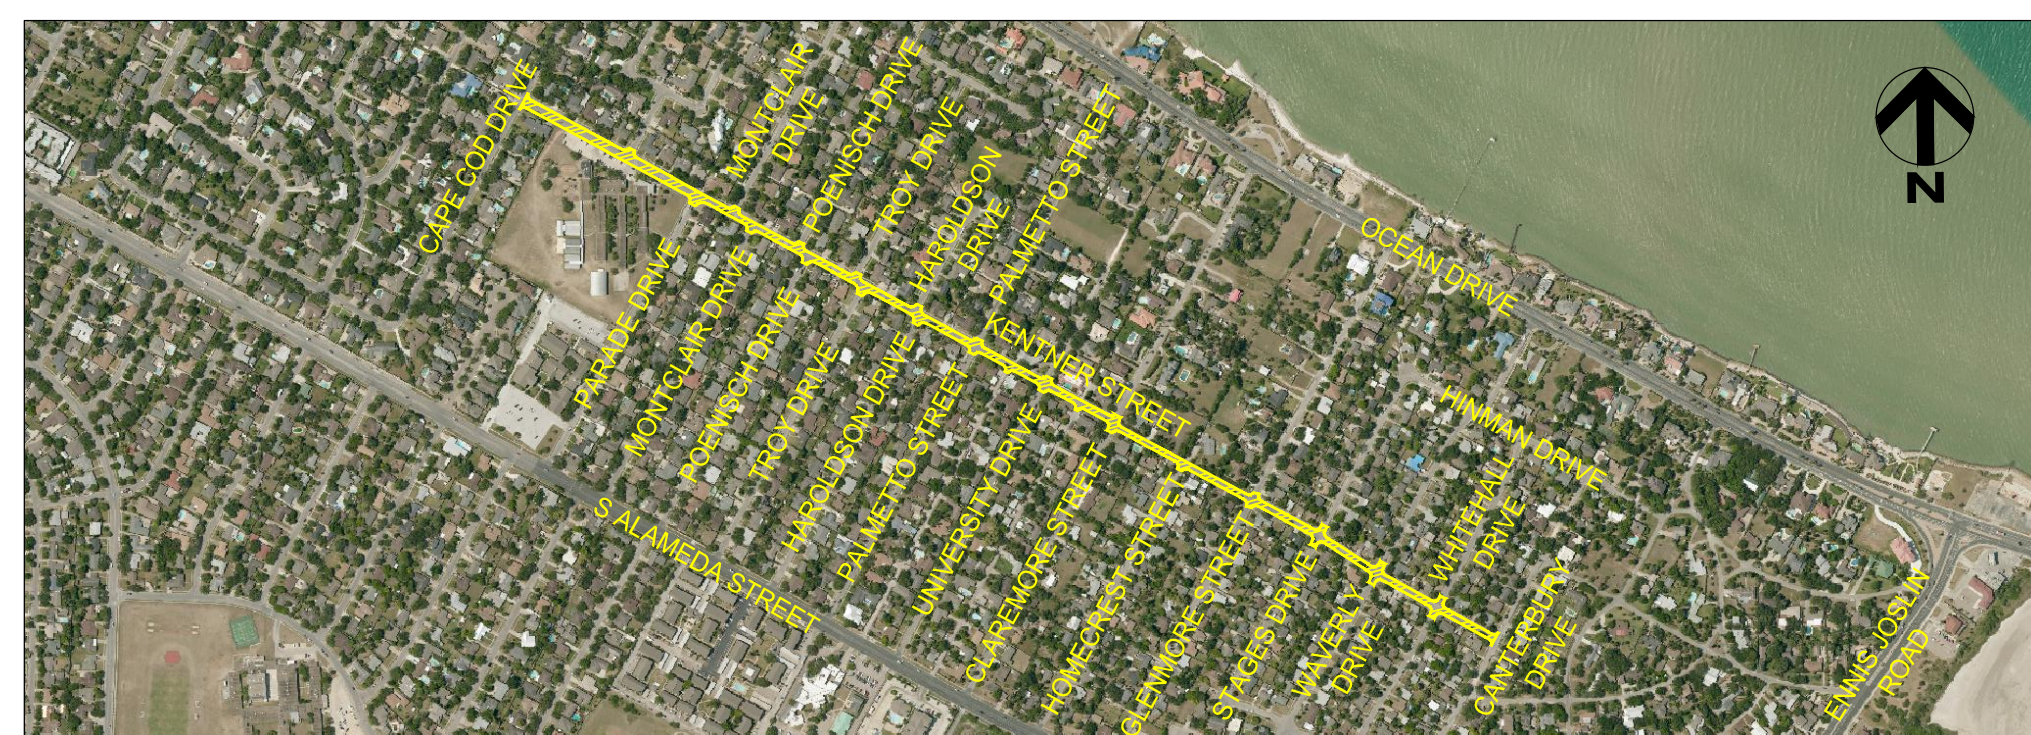 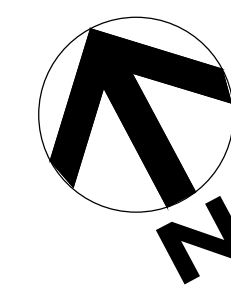

PRELIMINARY PAVEMENT  
SECTION




## LEGEND

- PROPOSED PAVEMENT
- PROPOSED SIDEWALK REMOVE AND REPLACE
- PROPOSED ADA ACCESSIBILITY RAMPS
- PROPOSED CURB AND GUTTER REMOVE AND REPLACE
- PROPOSED DRIVEWAY REMOVE AND REPLACE
- PROPOSED VALLEY GUTTER REMOVE AND REPLACE
- PROPOSED RE-CONSTRUCT SPEED HUMP
- PROPOSED NEW SIDEWALK



# KENTNER STREET

CAPE COD DR. TO CANTERBURY DR.  
RESIDENTIAL STREET REBUILD PROGRAM (YEAR 2019)

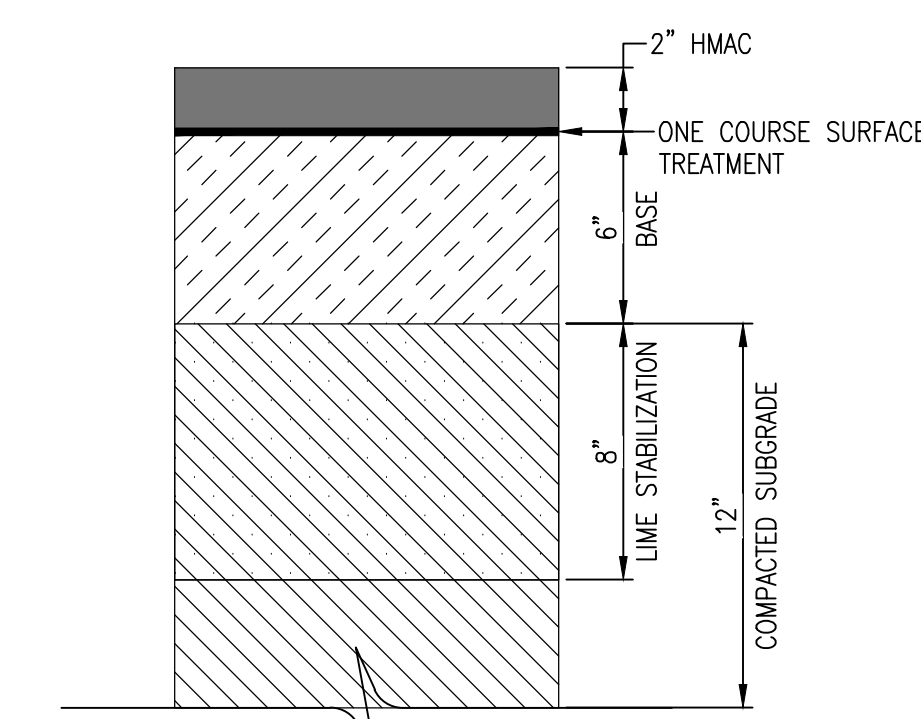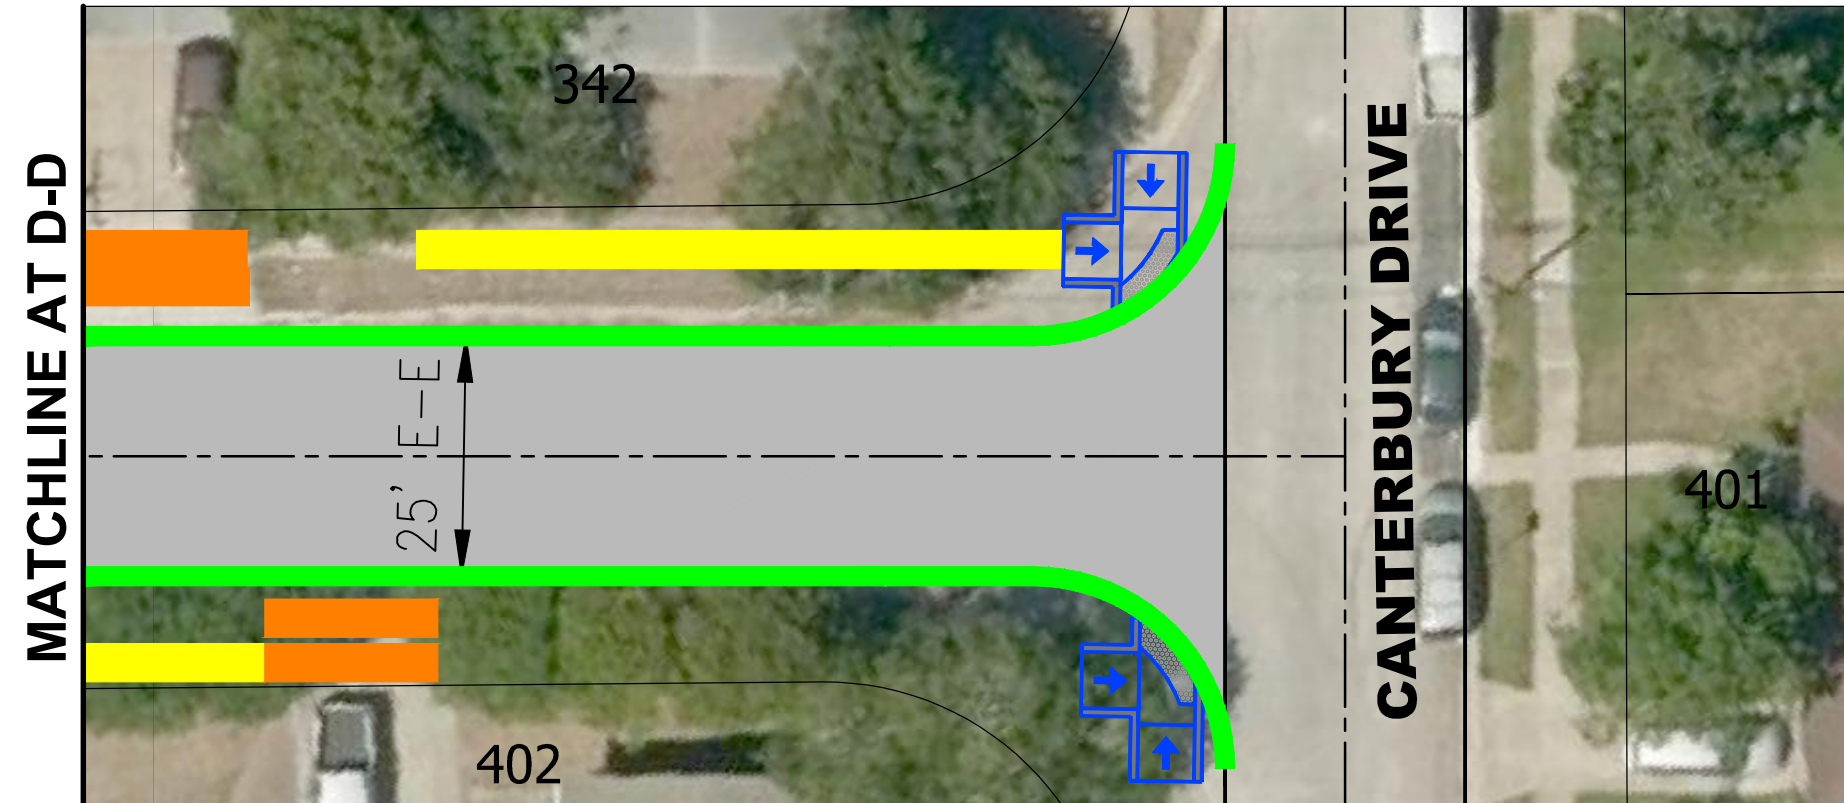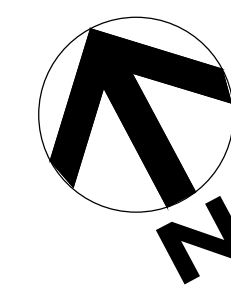

PRELIMINARY PAVEMENT  
SECTION

- LEGEND**
- PROPOSED PAVEMENT
  - PROPOSED SIDEWALK REMOVE AND REPLACE
  - PROPOSED ADA ACCESSIBILITY RAMPS
  - PROPOSED CURB AND GUTTER REMOVE AND REPLACE
  - PROPOSED DRIVEWAY REMOVE AND REPLACE
  - PROPOSED VALLEY GUTTER REMOVE AND REPLACE
  - PROPOSED RE-CONSTRUCT SPEED HUMP
  - PROPOSED NEW SIDEWALK

