
 



LANSDOWN DRIVE

GOLLIHAR RD. TO HARRY ST.
 RESIDENTIAL STREET REBUILD PROGRAM (YEAR 2019)

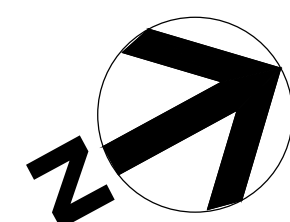

LEGEND

- PROPOSED PAVEMENT
- PROPOSED SIDEWALK REMOVE AND REPLACE
- PROPOSED ADA ACCESSIBILITY RAMP
- PROPOSED CURB AND GUTTER REMOVE AND REPLACE
- PROPOSED DRIVEWAY REMOVE AND REPLACE
- PROPOSED VALLEY GUTTER REMOVE AND REPLACE
- PROPOSED RE-CONSTRUCT SPEED HUMP
- PROPOSED NEW SIDEWALK

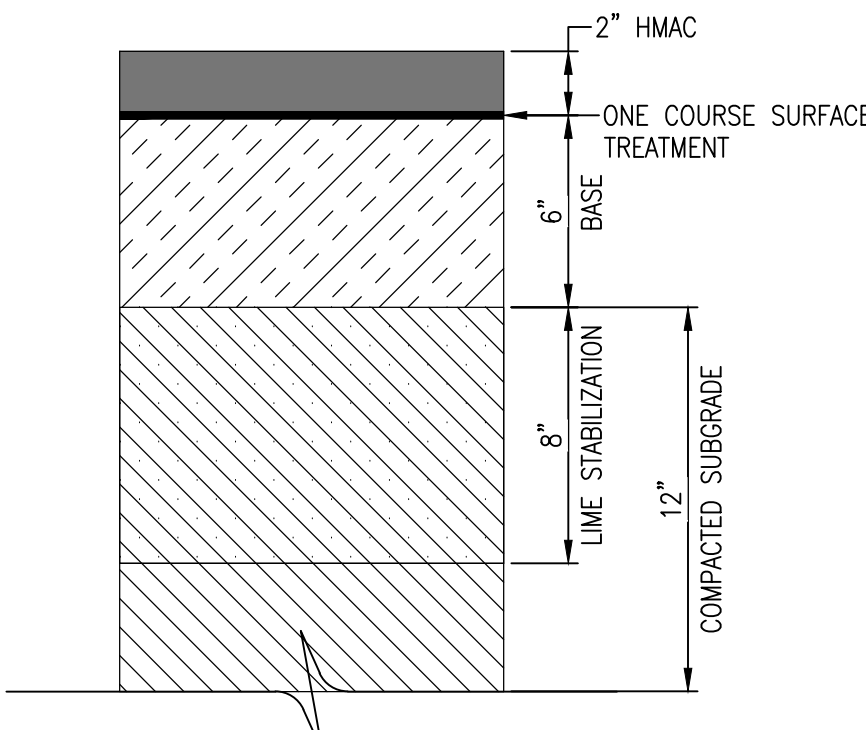


PRELIMINARY PAVEMENT
 SECTION




LANSDOWN DRIVE

GOLLIHAR RD. TO HARRY ST.
 RESIDENTIAL STREET REBUILD PROGRAM (YEAR 2019)

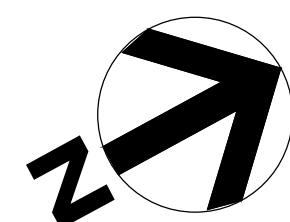

LEGEND
 PROPOSED PAVEMENT

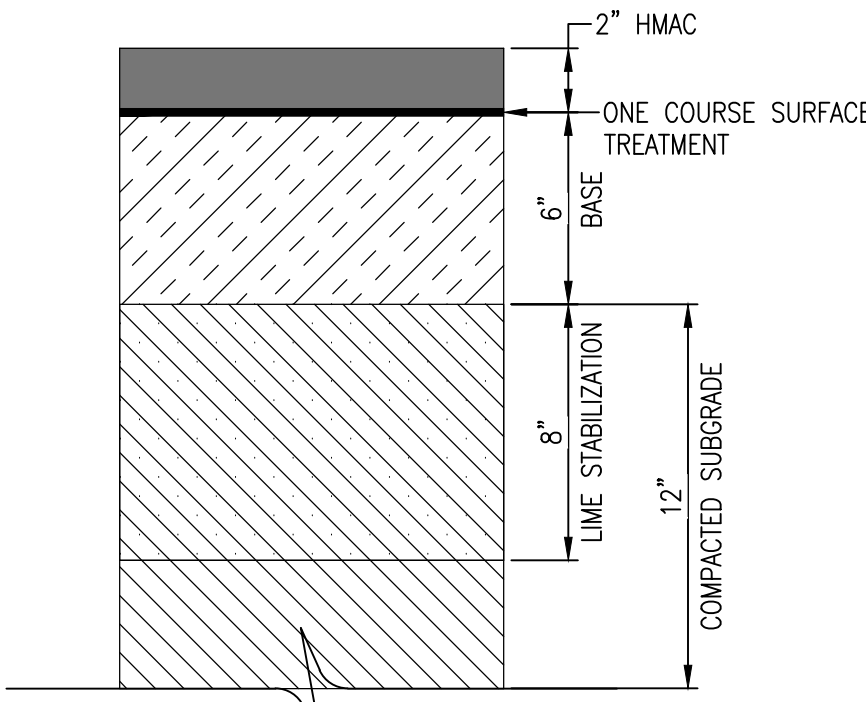

PRELIMINARY PAVEMENT
 SECTION

