



MICAH STREET

FLOUR BLUFF DR. TO ISAIAH CT.
RESIDENTIAL STREET REBUILD PROGRAM (YEAR 2019)

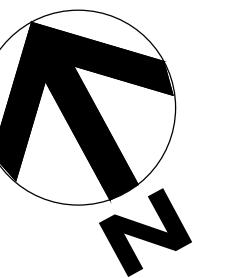

LEGEND

- PROPOSED PAVEMENT
- PROPOSED SIDEWALK REMOVE AND REPLACE
- PROPOSED ADA ACCESSIBILITY RAMPS
- PROPOSED CURB AND GUTTER REMOVE AND REPLACE
- PROPOSED DRIVEWAY REMOVE AND REPLACE
- PROPOSED VALLEY GUTTER REMOVE AND REPLACE
- PROPOSED RE-CONSTRUCT SPEED HUMP
- PROPOSED NEW SIDEWALK


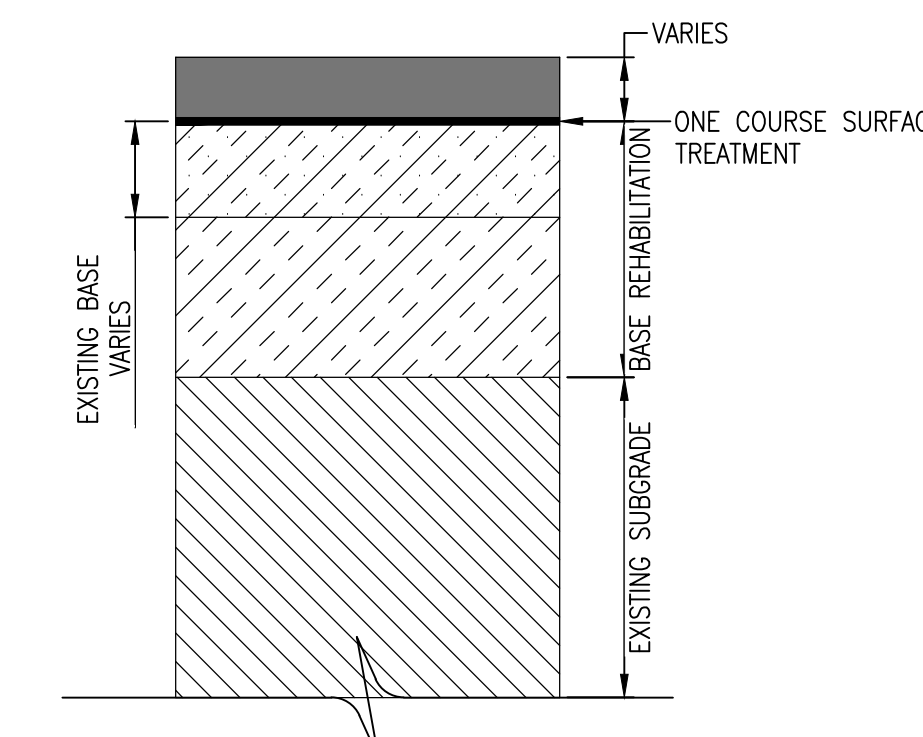


PRELIMINARY PAVEMENT SECTION




MICAH STREET

FLOUR BLUFF DR. TO ISAIAH CT.
RESIDENTIAL STREET REBUILD PROGRAM (YEAR 2019)

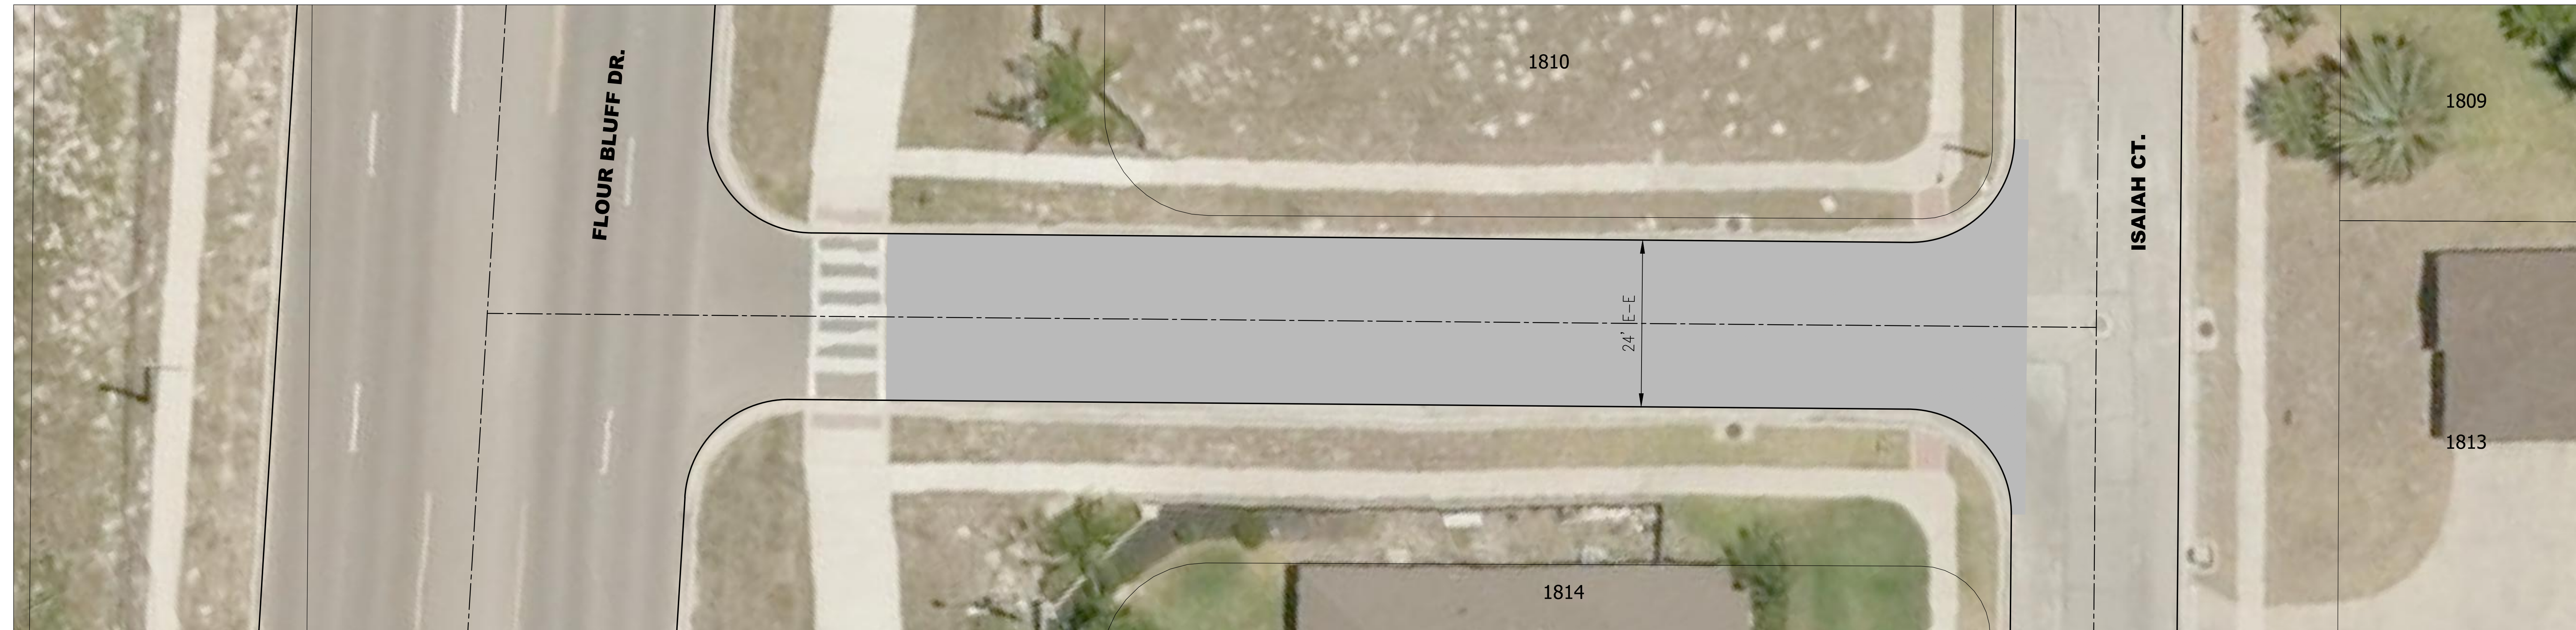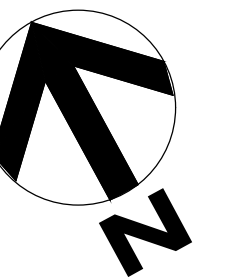

LEGEND
[Grey Box] PROPOSED PAVEMENT

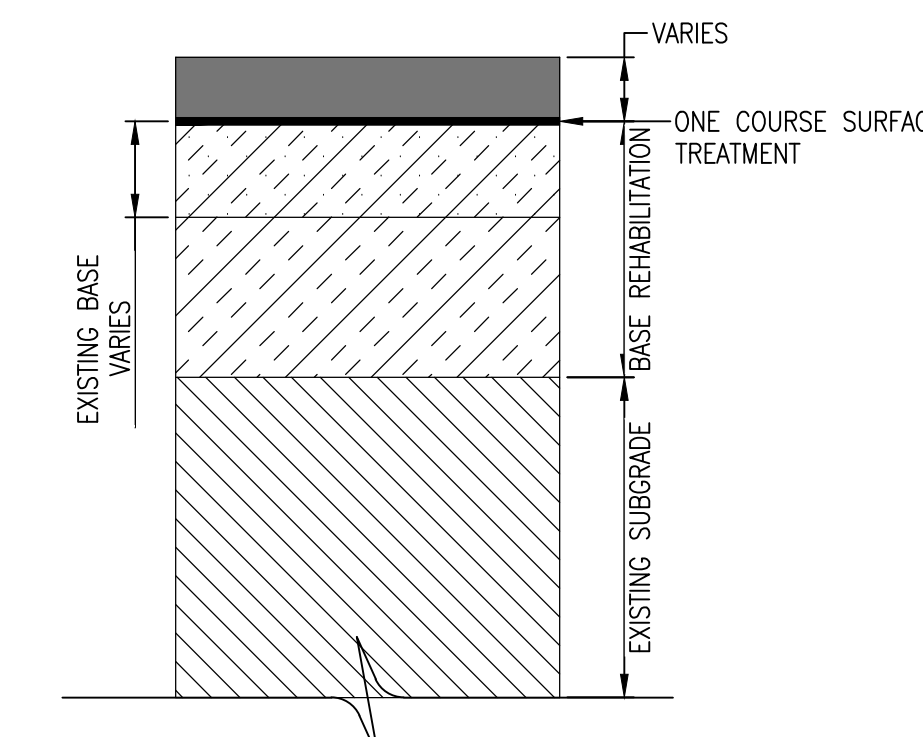

PRELIMINARY PAVEMENT SECTION

