
 



ROSSITER STREET

OCEAN DR. TO SAN ANTONIO ST.
RESIDENTIAL STREET REBUILD PROGRAM (YEAR 2019)

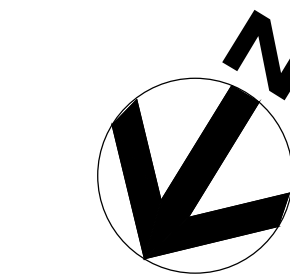


LEGEND

- PROPOSED PAVEMENT
- PROPOSED SIDEWALK REMOVE AND REPLACE
- PROPOSED ADA ACCESSIBILITY RAMP
- PROPOSED CURB AND GUTTER REMOVE AND REPLACE
- PROPOSED DRIVEWAY REMOVE AND REPLACE
- PROPOSED VALLEY GUTTER REMOVE AND REPLACE
- PROPOSED RE-CONSTRUCT SPEED HUMP
- PROPOSED NEW SIDEWALK

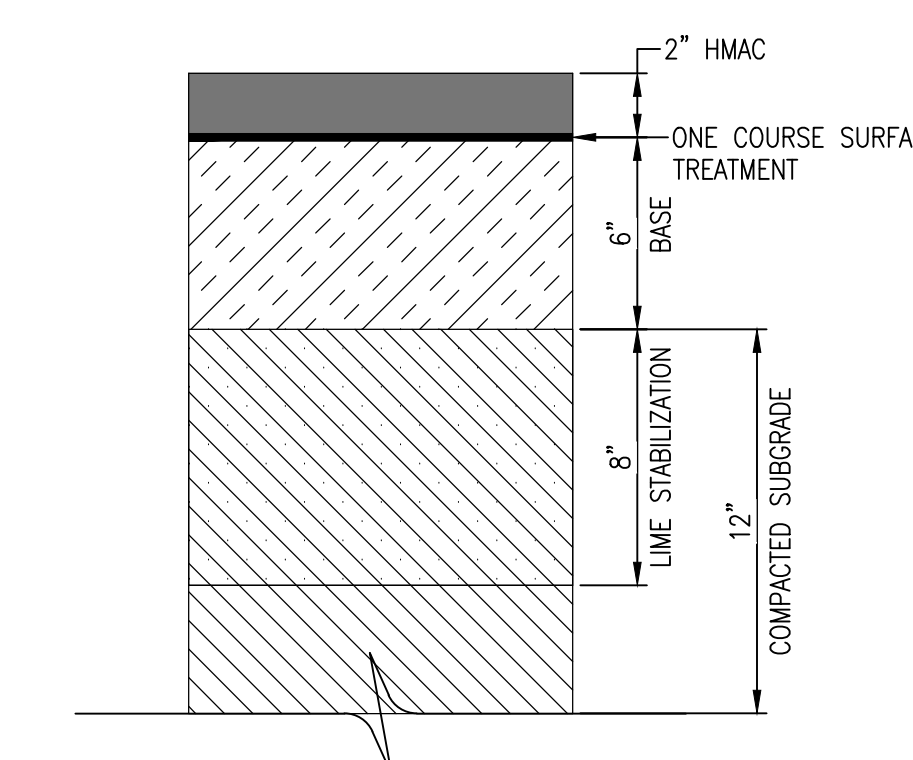


PRELIMINARY PAVEMENT SECTION

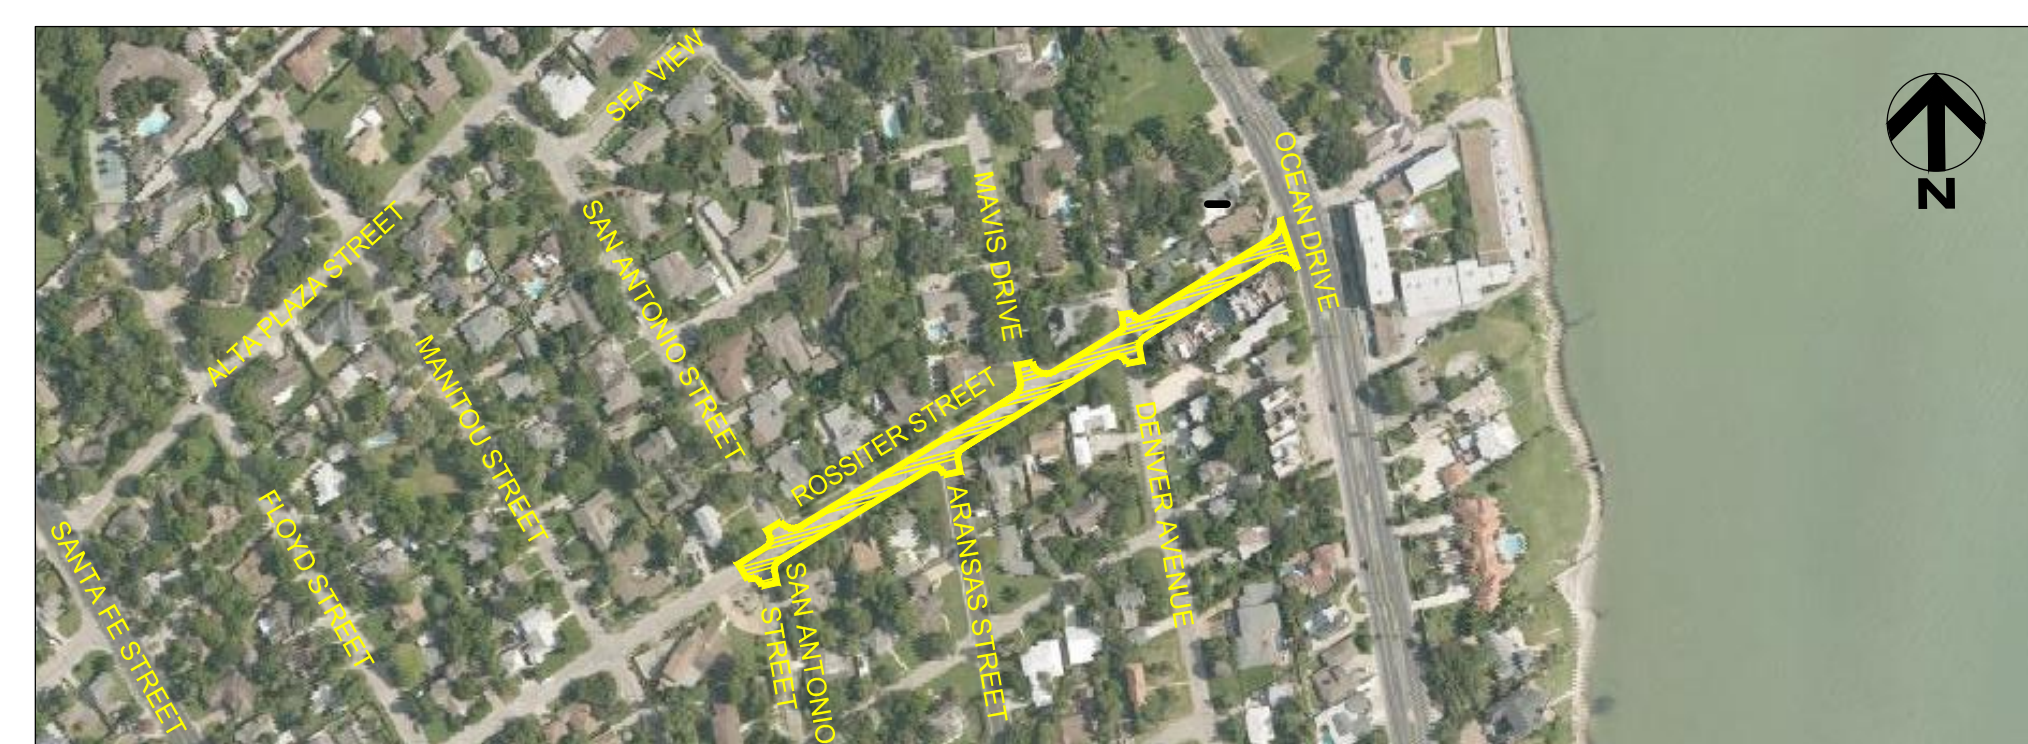


ROSSITER STREET

OCEAN DR. TO SAN ANTONIO ST.
RESIDENTIAL STREET REBUILD PROGRAM (YEAR 2019)

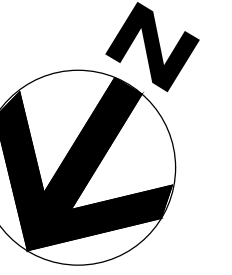

LEGEND
[Grey Box] PROPOSED PAVEMENT

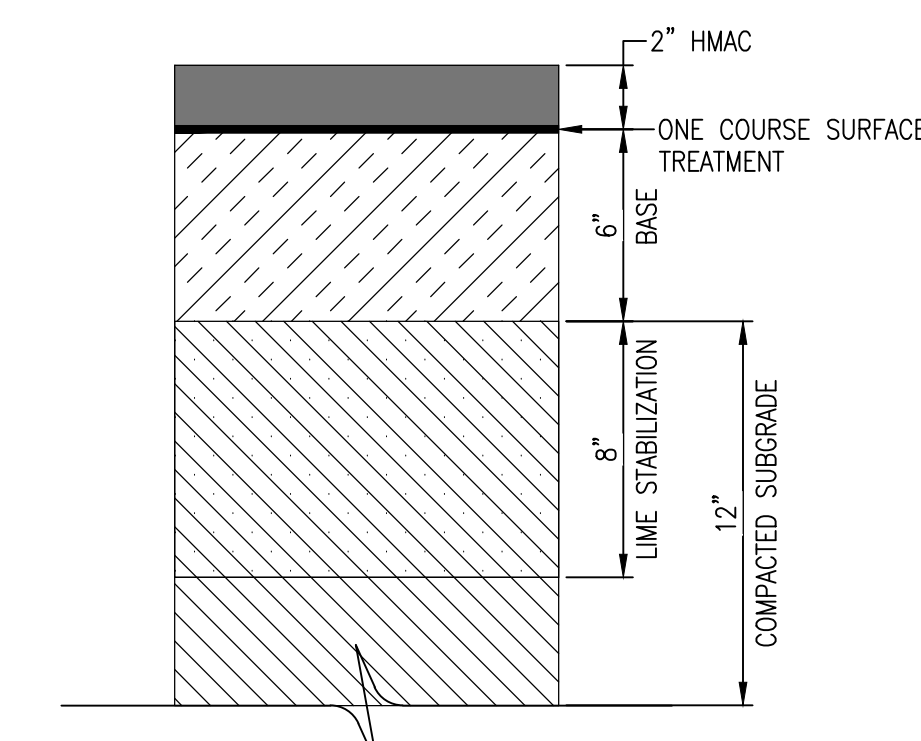

PRELIMINARY PAVEMENT SECTION

