
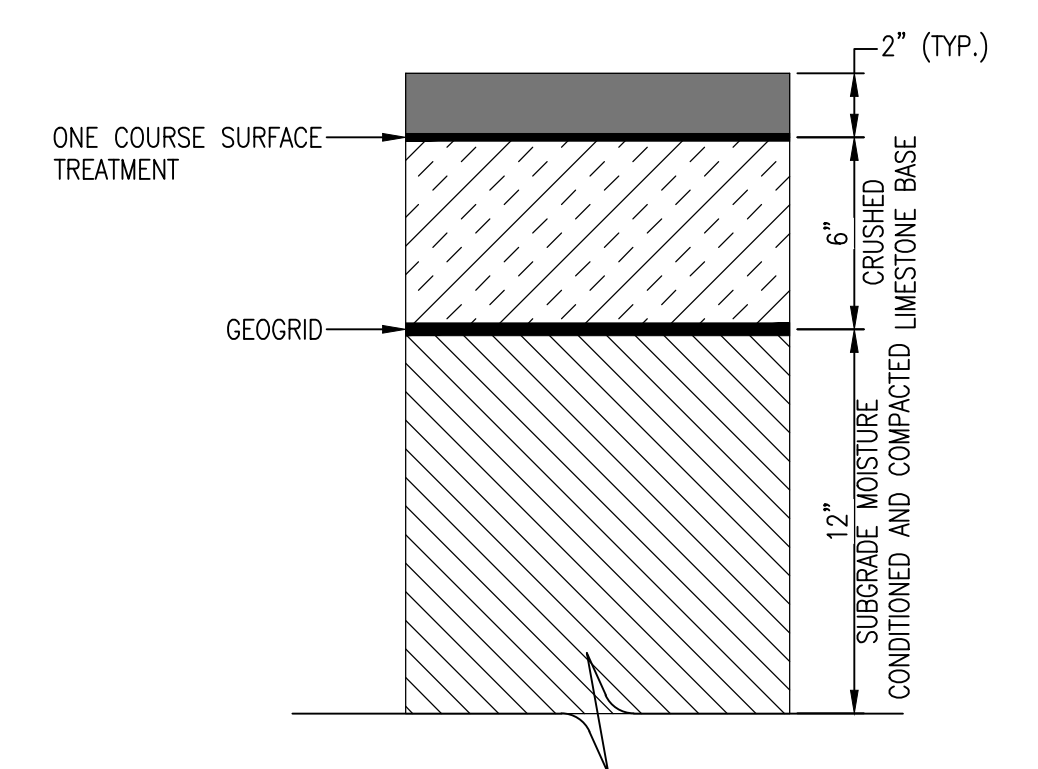
 


# SCOTCH MOSS DRIVE

WOOLDRIDGE RD. TO CINNAMON OAKS DR.  
RESIDENTIAL STREET REBUILD PROGRAM (YEAR 2019)

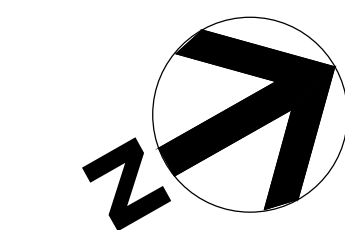

PRELIMINARY PAVEMENT SECTION

- LEGEND**
- PROPOSED PAVEMENT
  - PROPOSED SIDEWALK REMOVE AND REPLACE
  - PROPOSED ADA ACCESSIBILITY RAMP
  - PROPOSED CURB AND GUTTER REMOVE AND REPLACE
  - PROPOSED DRIVEWAY REMOVE AND REPLACE
  - PROPOSED VALLEY GUTTER REMOVE AND REPLACE
  - PROPOSED RE-CONSTRUCT SPEED HUMP
  - PROPOSED NEW SIDEWALK



# SCOTCH MOSS DRIVE

WOOLDRIDGE RD. TO CINNAMON OAKS DR.  
RESIDENTIAL STREET REBUILD PROGRAM (YEAR 2019)

