
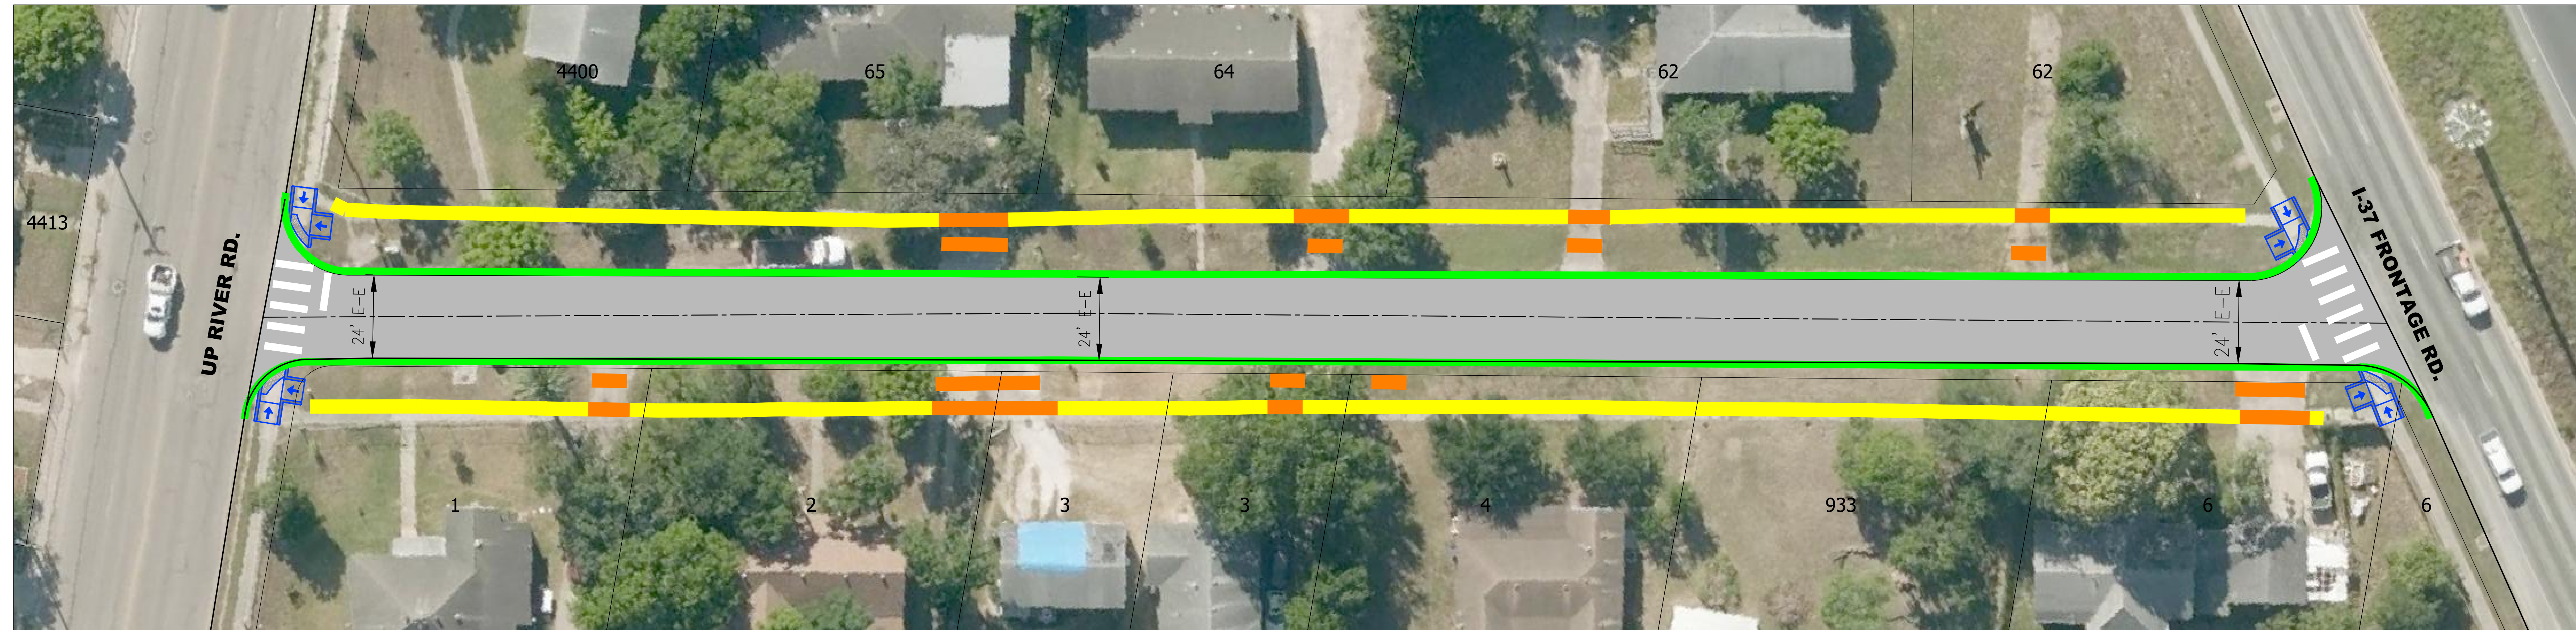



SOUTH COUNTRY CLUB PLACE

UP RIVER RD. TO I-37 FRONTAGE RD.
RESIDENTIAL STREET REBUILD PROGRAM (YEAR 2019)

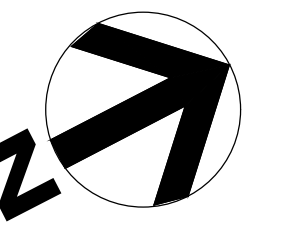

LEGEND

- PROPOSED PAVEMENT
- PROPOSED SIDEWALK REMOVE AND REPLACE
- PROPOSED ADA ACCESSIBILITY RAMPS
- PROPOSED CURB AND GUTTER REMOVE AND REPLACE
- PROPOSED DRIVEWAY REMOVE AND REPLACE
- PROPOSED VALLEY GUTTER REMOVE AND REPLACE
- PROPOSED RE-CONSTRUCT SPEED HUMP
- PROPOSED NEW SIDEWALK

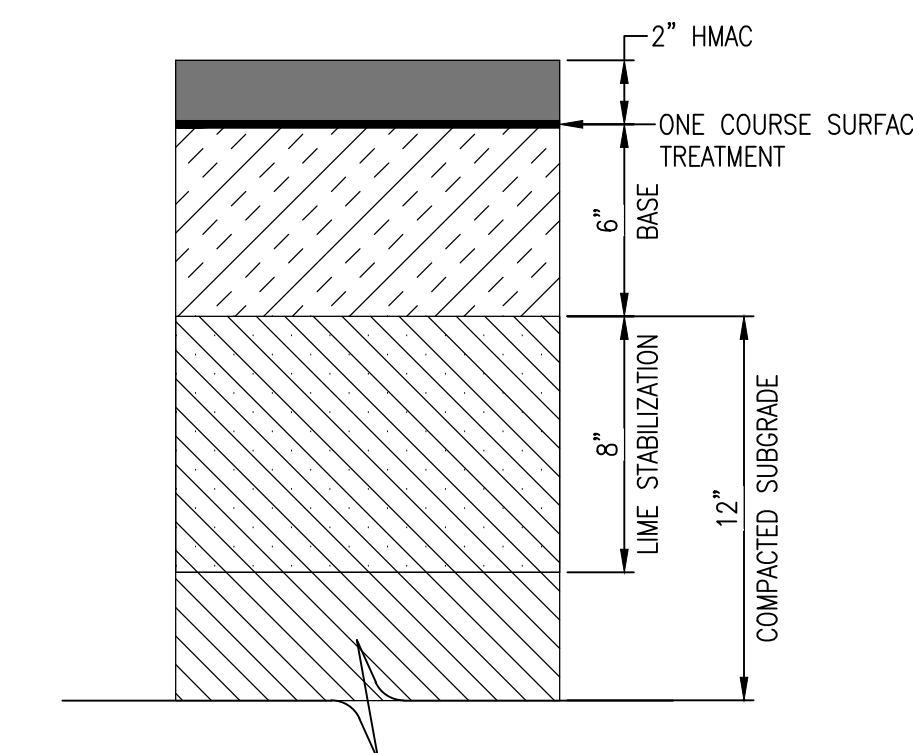


PRELIMINARY PAVEMENT
SECTION




SOUTH COUNTRY CLUB PLACE

UP RIVER RD. TO I-37 FRONTAGE RD.
RESIDENTIAL STREET REBUILD PROGRAM (YEAR 2019)

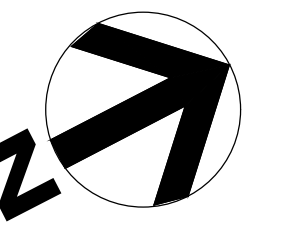

LEGEND

 PROPOSED PAVEMENT

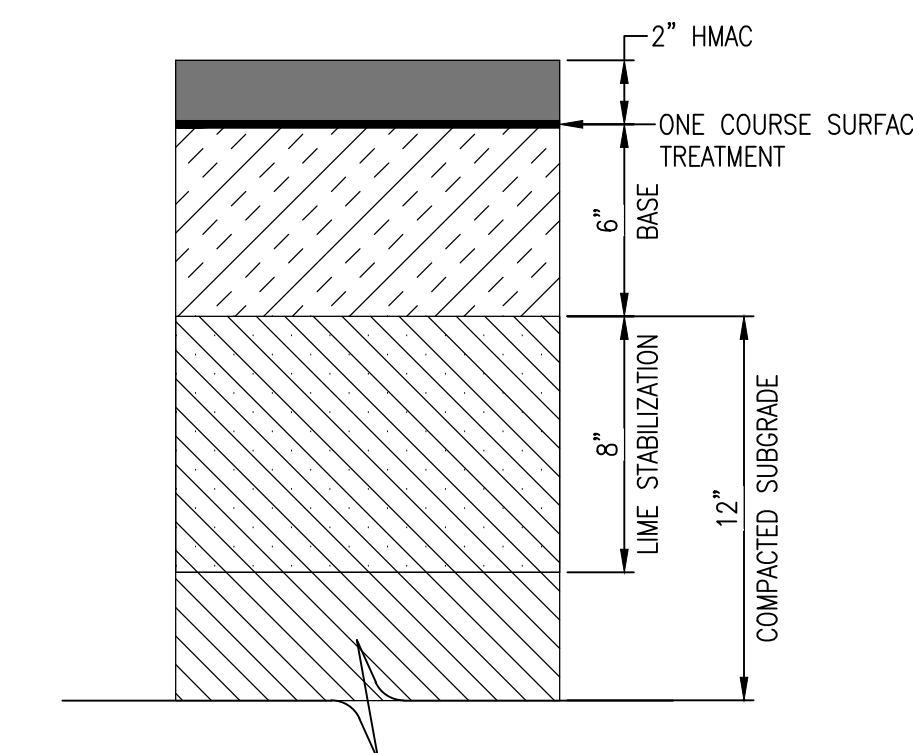

PRELIMINARY PAVEMENT
SECTION

 **HANSON**
www.hanson-inc.com



BOND

WWW.CCTEXAS.COM